

PLANT LIST AND LEGEND

COMMON NAME	SCIENTIFIC NAME	SIZE	QTY.
ARIZONA CYPRESS	CUPRESSES ARIZONICA	15 GAL.	2
VELVET ARIZONA ASH	FRAXINUS VELUTINA	15 GAL.	8
SILVERBERRY	ELAEAGNUS PUNGENS	5 GAL.	6
INDIAN HAWTHORN	RAPHIOLEPIS INDICA	5 GAL.	18
CLUSTERBERRY	COTONEASTER PARNEYI	5 GAL.	9
SUNDANCER DAISY	HYMENOXYSS ACAULIS	1 GAL.	7
BLACKFOOT DAISY	MELAMPODIUM LEUCANTHUM	1 GAL.	9
LADY BANKS'S ROSE	ROSA BANKSIAE	1 GAL.	
STAR JASMINE	TRACHELOSPERMUM JASMINOIDES	1 GAL.	4

LANDSCAPE REQUIREMENTS/NOTES

A MINIMUM WIDTH OF 10 FEET SHALL BE REQUIRED FOR FRONTAGE AREA LANDSCAPING, WHICH MAY INCLUDE RIGHT-OF-WAY LANDSCAPING.
 A MINIMUM OF 5 FEET OF LANDSCAPING SHALL BE ON PROPERTY. IN C-2 ZONING REQUIRED FRONT AND STREET SIDE YARDS SHALL BE LANDSCAPED TO A DEPTH OF NOT LESS THAN 10' FEET.
 A MINIMUM OF 1 TREE AND THREE SHRUBS FOR EACH 30 FEET OF STREET FRONTAGE IS REQUIRED.
 PROVIDE DECORATIVE/STUCCO WALL 3 FEET IN HEIGHT BETWEEN END OF PARKING AREA AND STREET.
 AT PARKING AREA PROVIDE A MINIMUM OF (2) 15 GAL. TREES AND 5 SHRUBS FOR EVERY 4 PARKING SPACES.
 PROVIDE (1) 15 GAL. CANOPY TREE AND 3 SHRUBS AT PARKING PENINSULA.
 ENSURE THAT ALL TREES ARE 8 FEET IN HEIGHT AND HAVE TRUNK DIAMETER OF 2 INCHES.
 ENSURE THAT ALL SHRUBS ARE A MINIMUM OF 2 FEET HIGH. ALL REQUIRED LANDSCAPED AREAS SHALL BE PROVIDED WITH A PERMANENT AND ADEQUATE MEANS OF IRRIGATION.

PURPOSE


- ADD (2) SCREENING BUSHES @ BUILDING
- ADD STONE VENEER TO CMU SCREEN WALL

LANDSCAPE/SITE PLAN
 SCALE: 1/8" = 1'-0"




NEW WAREHOUSE BUILDING FOR:
 LARRY GARNELLO
 60 SINAGUA DRIVE SEDONA, ARIZONA
 APN: 408-24-319


DAN SURBER ARCHITECT
 P.O. BOX 3764 SEDONA, AZ. 86340 928-204-2814

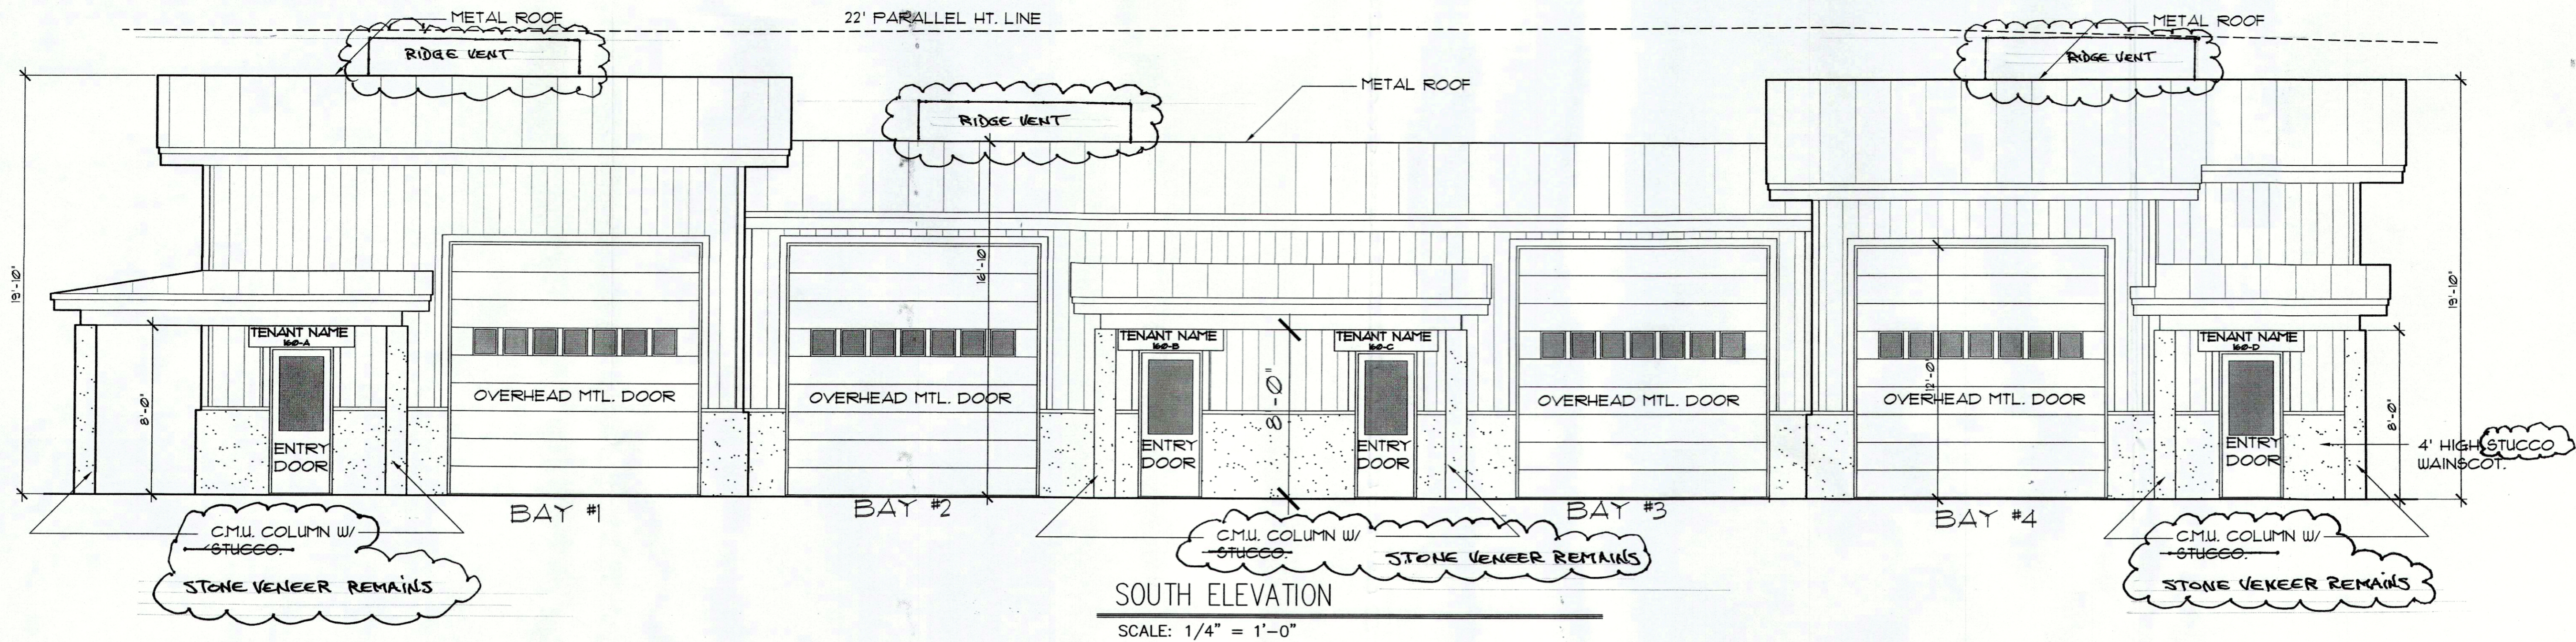


SOUTH ELEVATION
SCALE: 1/4" = 1'-0"

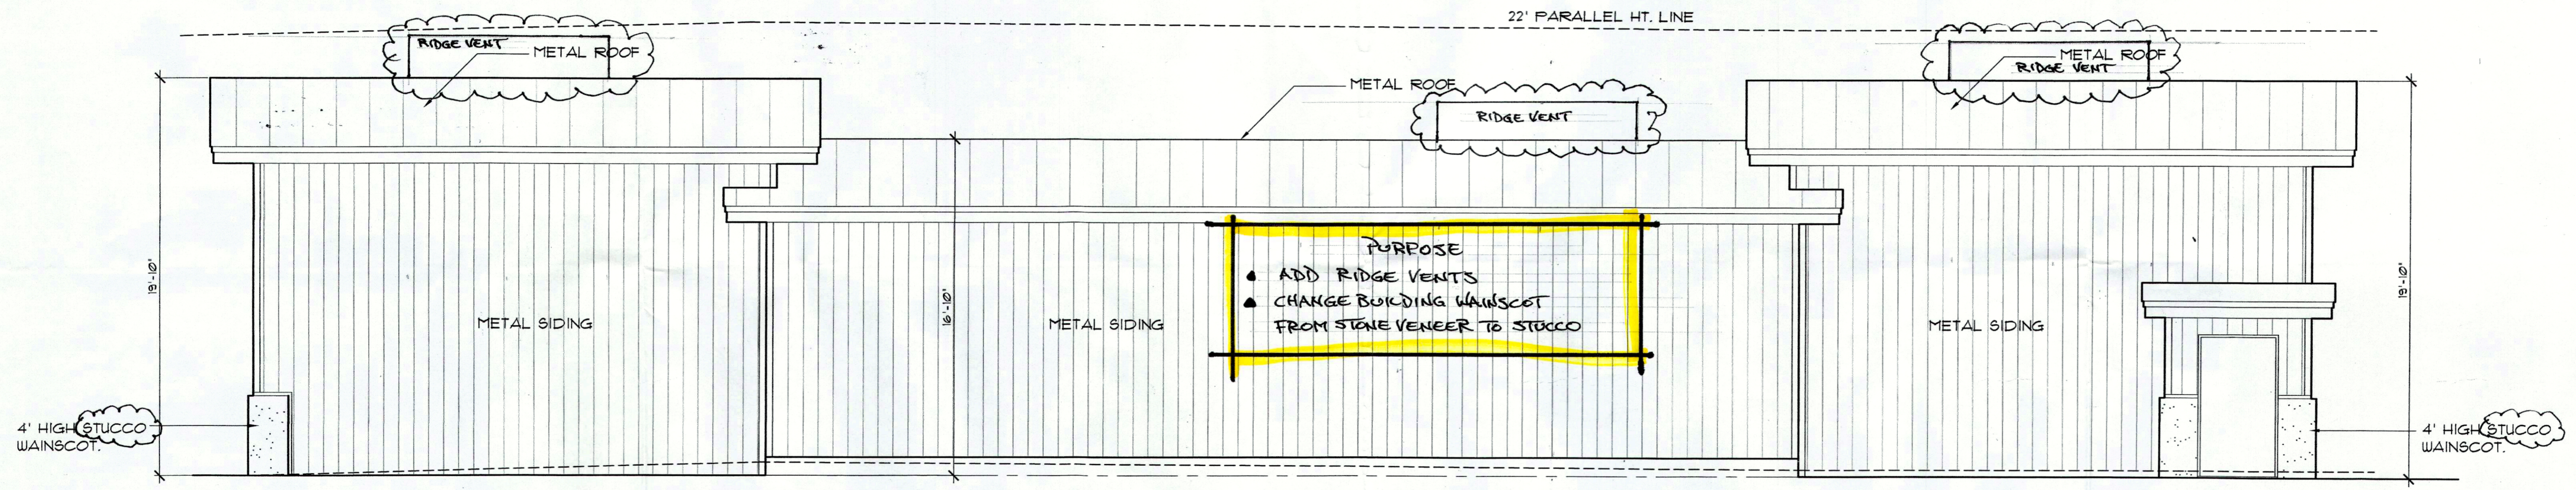

NORTH ELEVATION
SCALE: 1/4" = 1'-0"

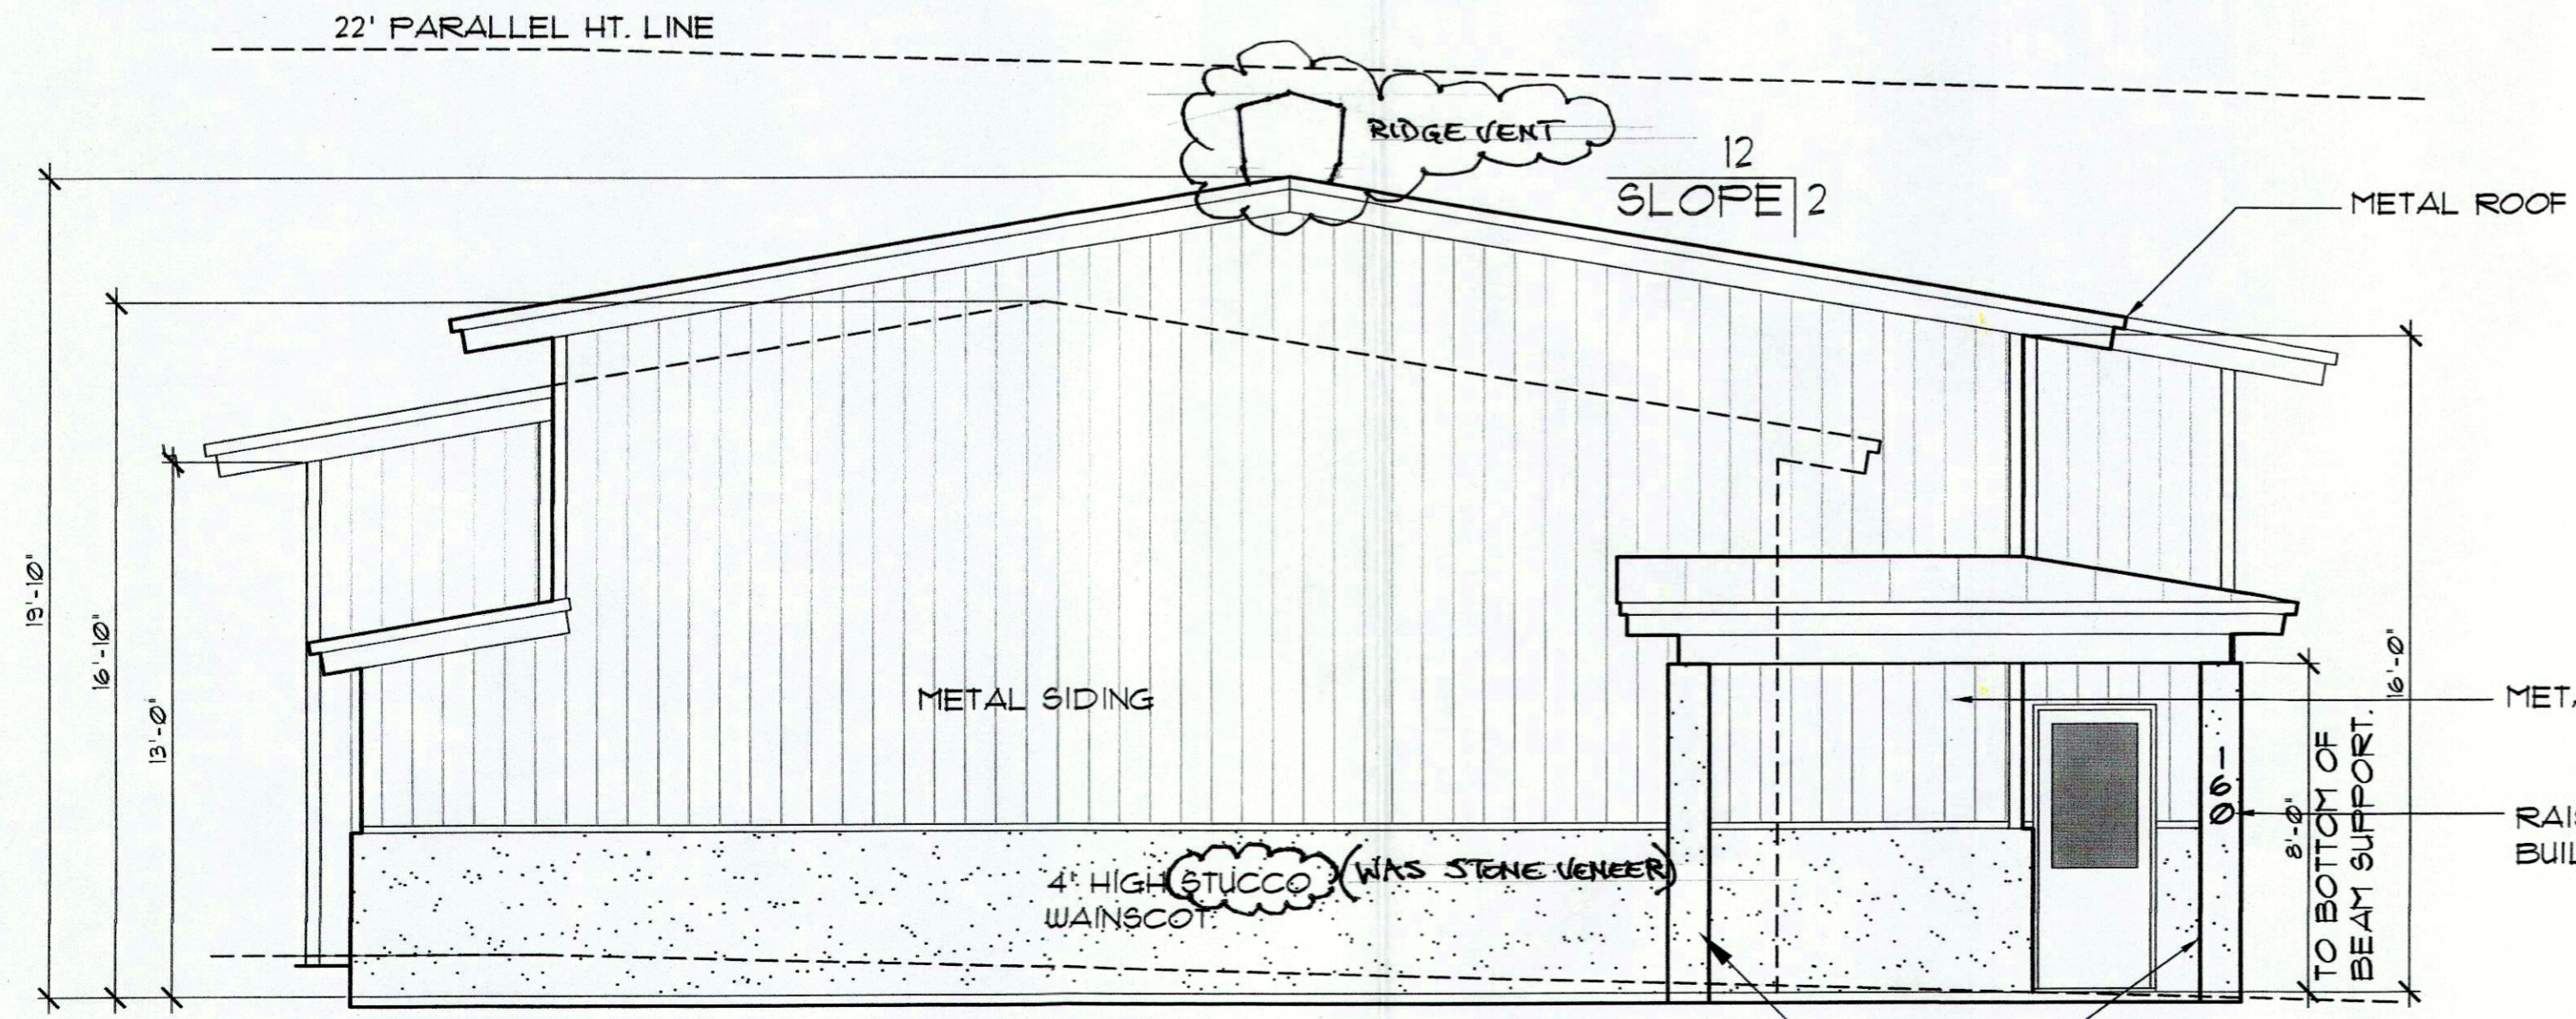

WEST ELEVATION
SCALE: 1/4" = 1'-0"

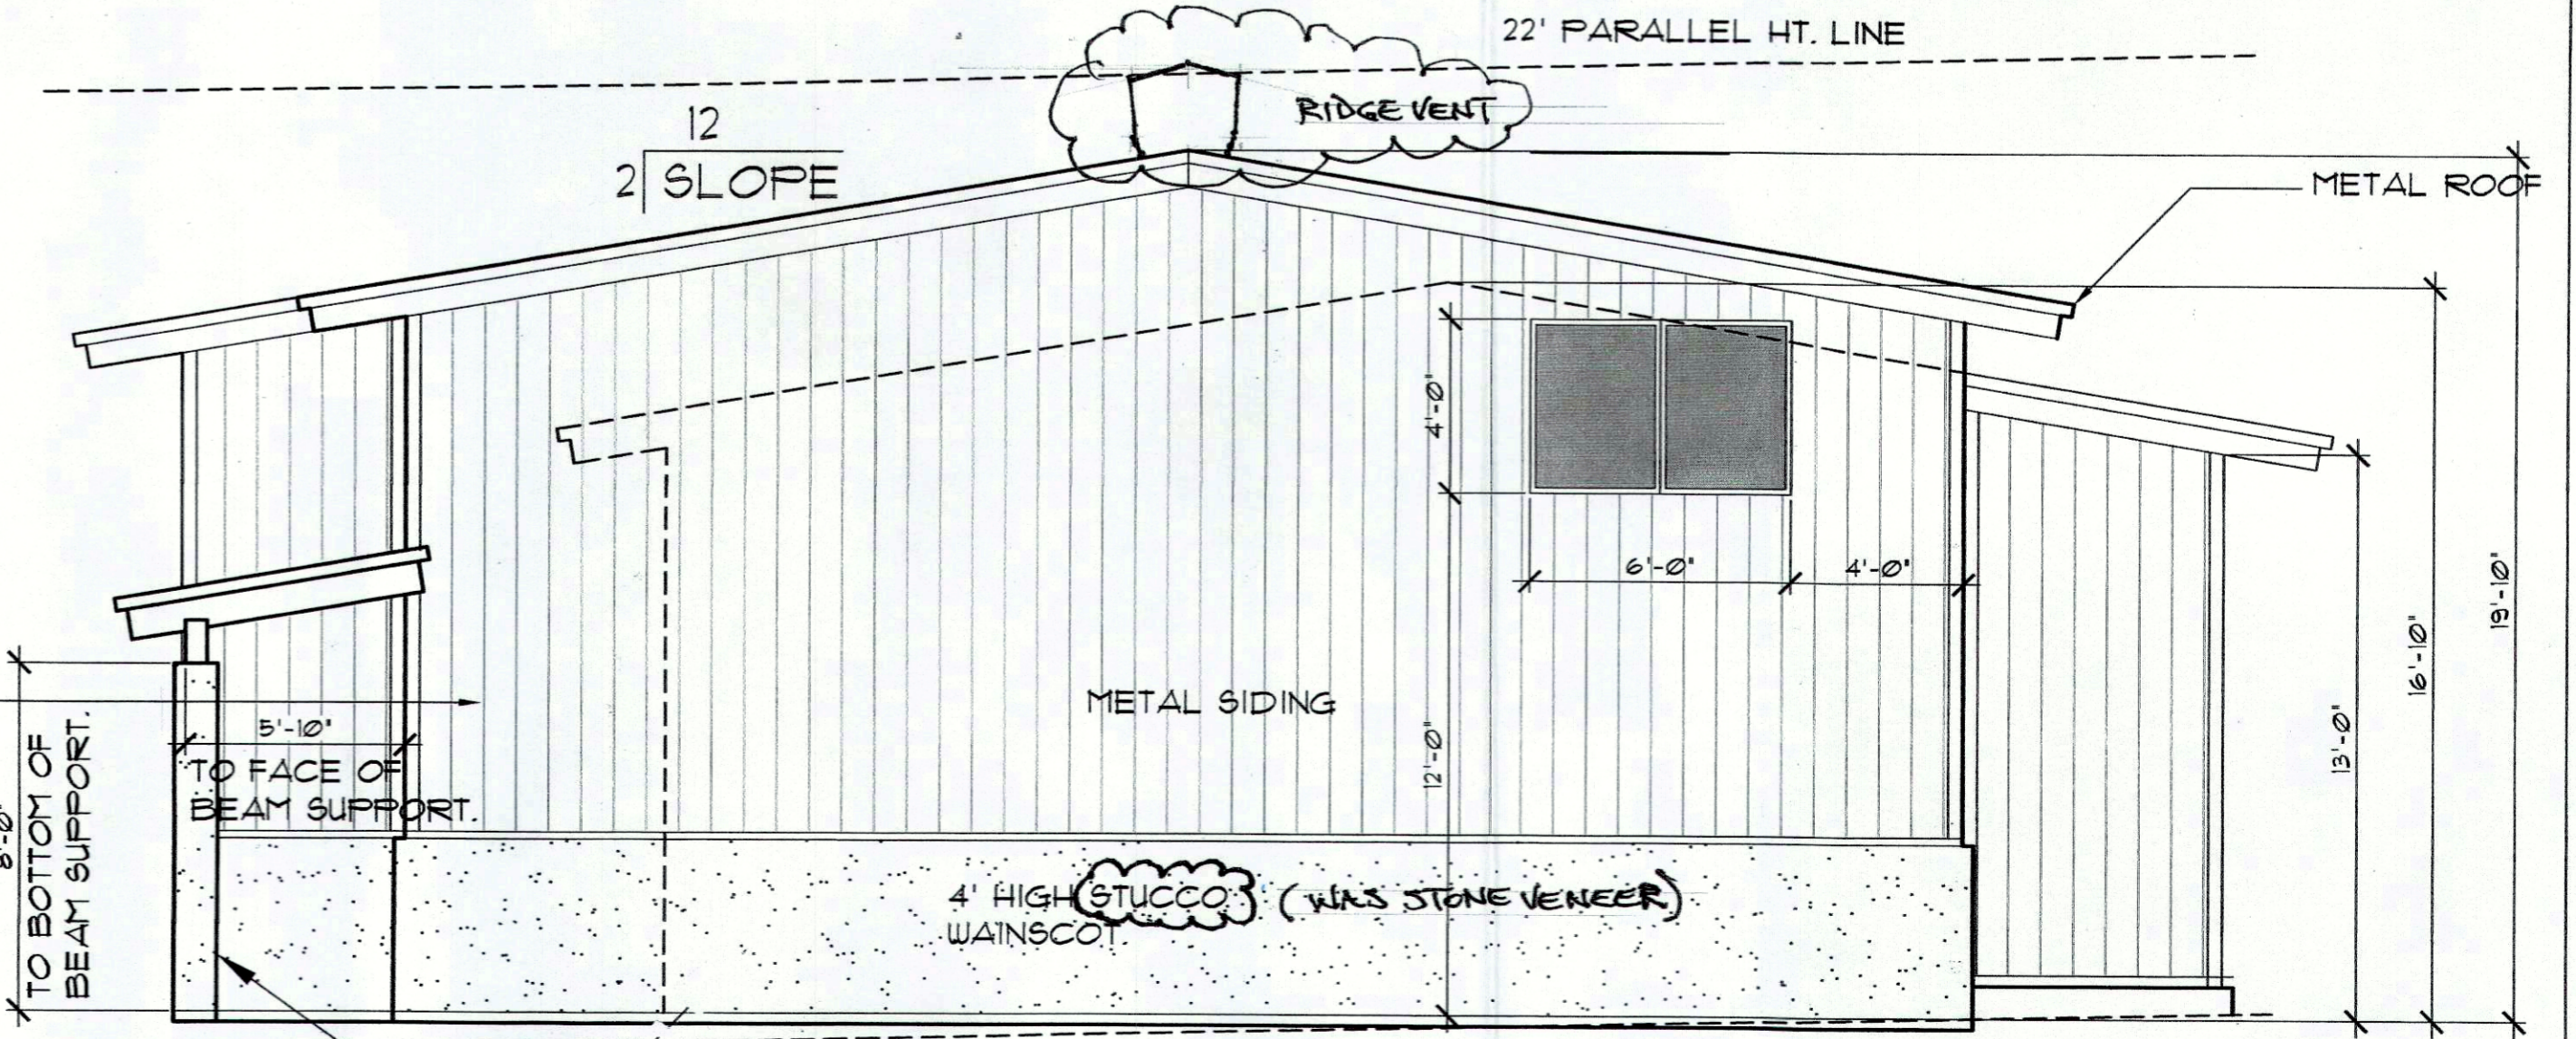

EAST ELEVATION
SCALE: 1/4" = 1'-0"

DAN SURBER ARCHITECT
P.O. BOX 3164 SEDONA, ARIZONA
928-204-2814 86340

PROJECT INFORMATION:
NEW WAREHOUSE BUILDING FOR
LARRY AND DENISE GARNIELLO
60 SINAGUA DRIVE SEDONA, AZ. APN:408-24-319

DRAWING TITLE:
EXTERIOR ELEVATIONS

SCALE: 1/4" = 1'-0"
DATE: 05/25/16

A4
SHEET 4 OF 8