




**15 ACCESSIBLE PARKING SYMBOL**  
1/2"=1'-0"

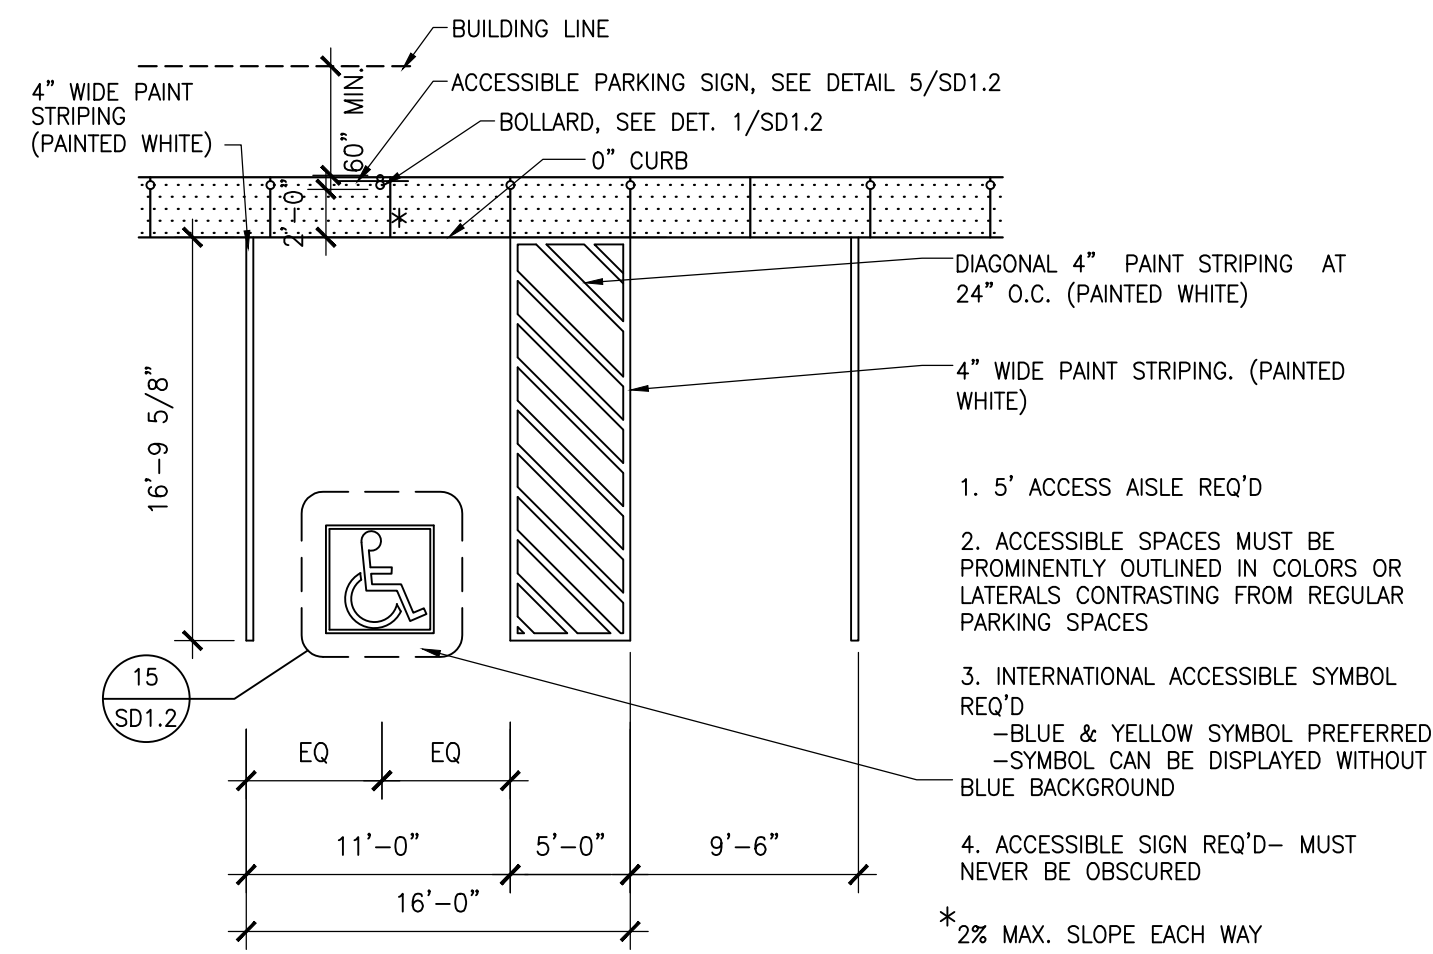


**12 ACCESSIBLE PARKING STALL**  
1/8"=1'-0"

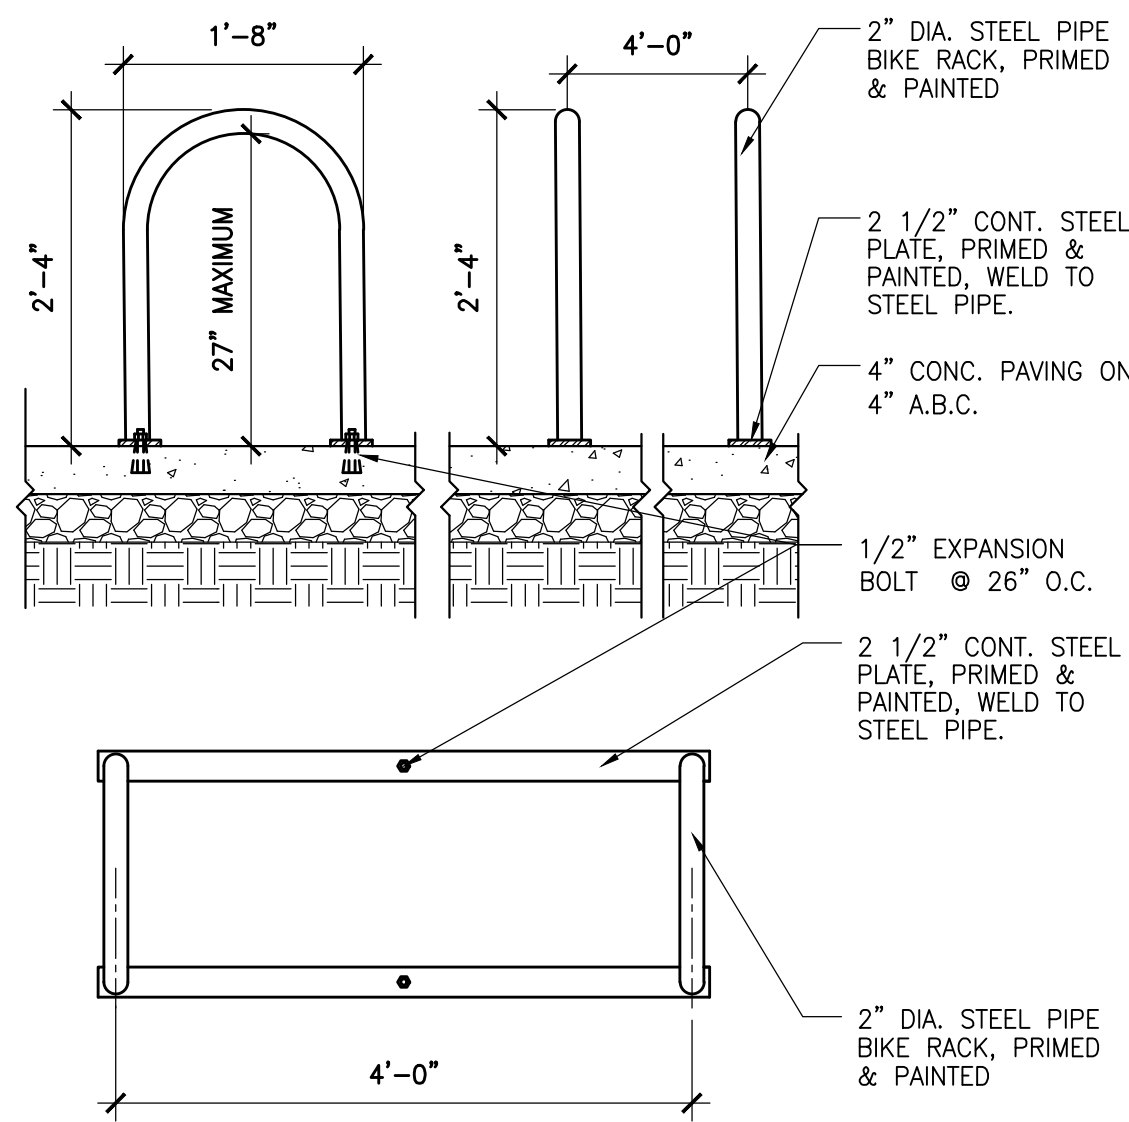


**14 BIKE RACK DETAIL (TYPICAL OF 2)**  
3/4"=1'-0"

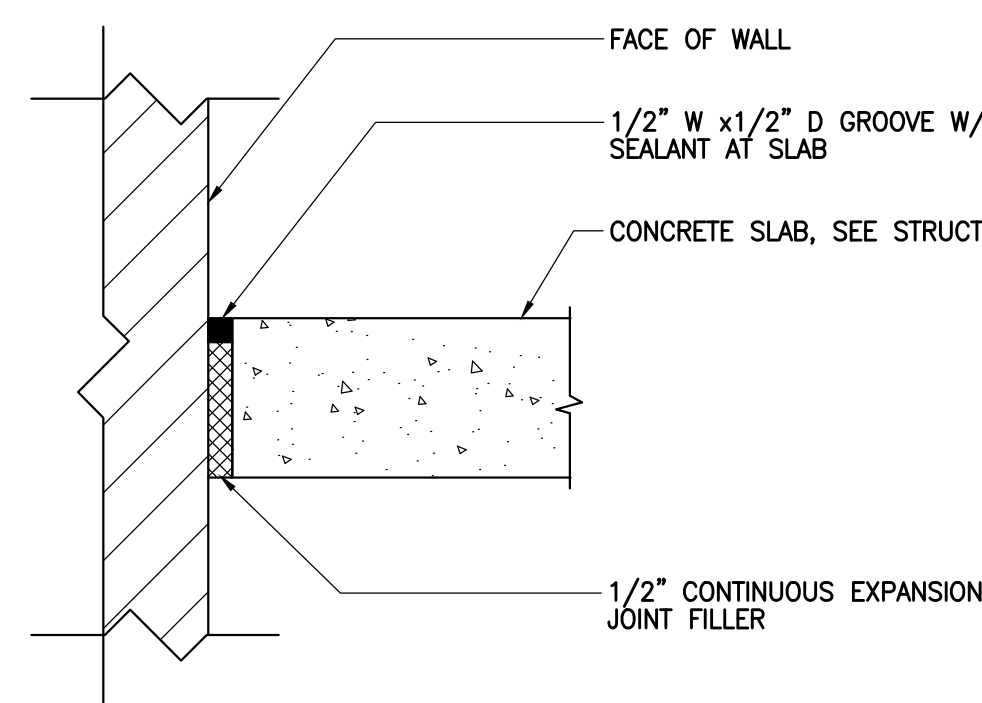


**13 TYPICAL SLAB AT GRADE**  
3"=1'-0"

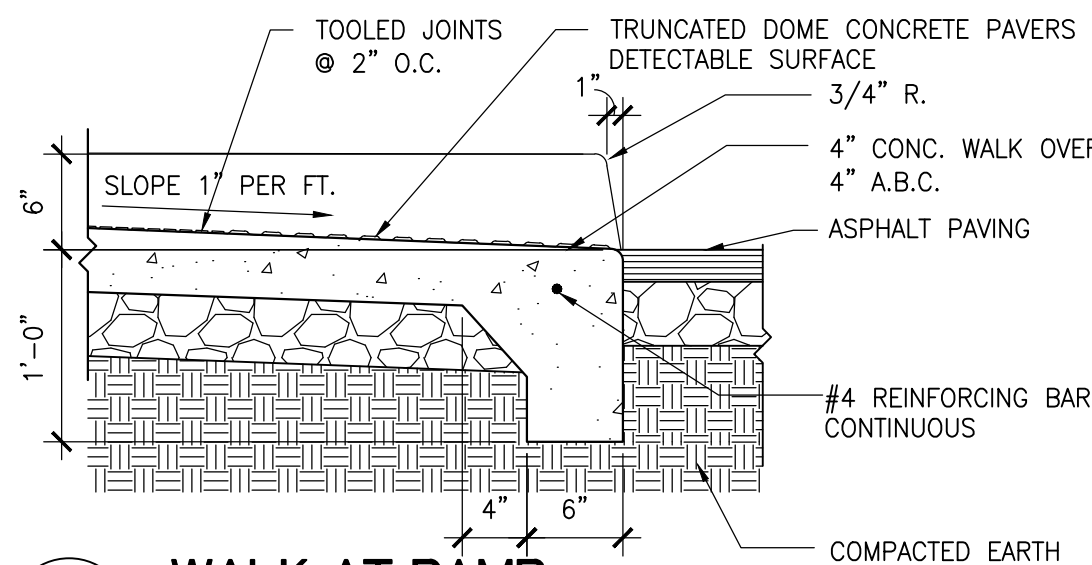


**10 WALK AT RAMP**  
1"=1'-0"

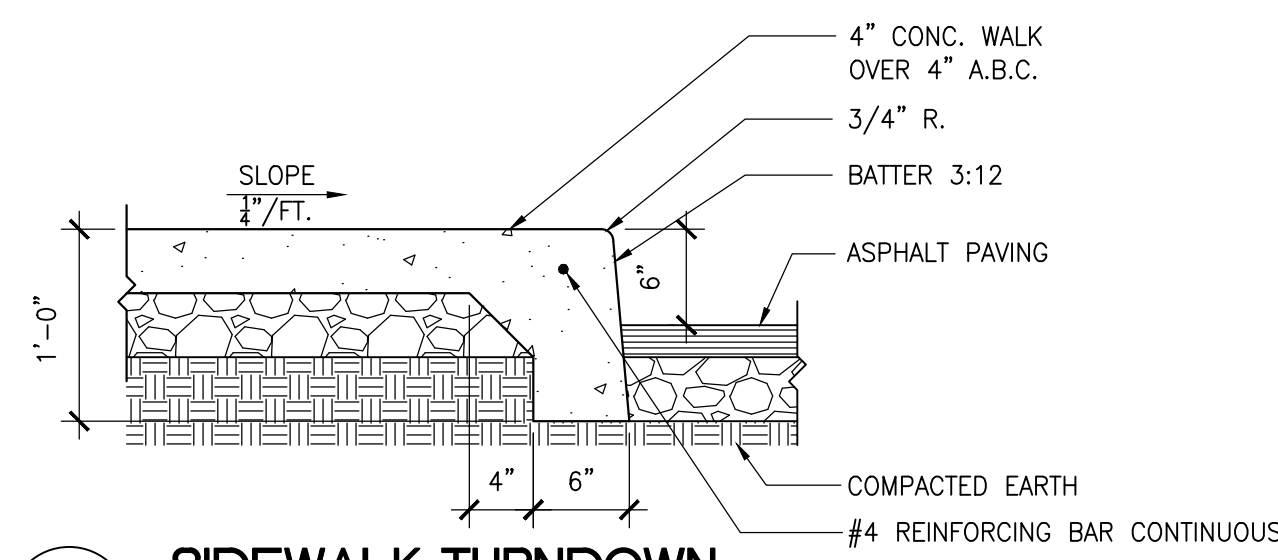


**9 SIDEWALK TURNDOWN**  
1"=1'-0"

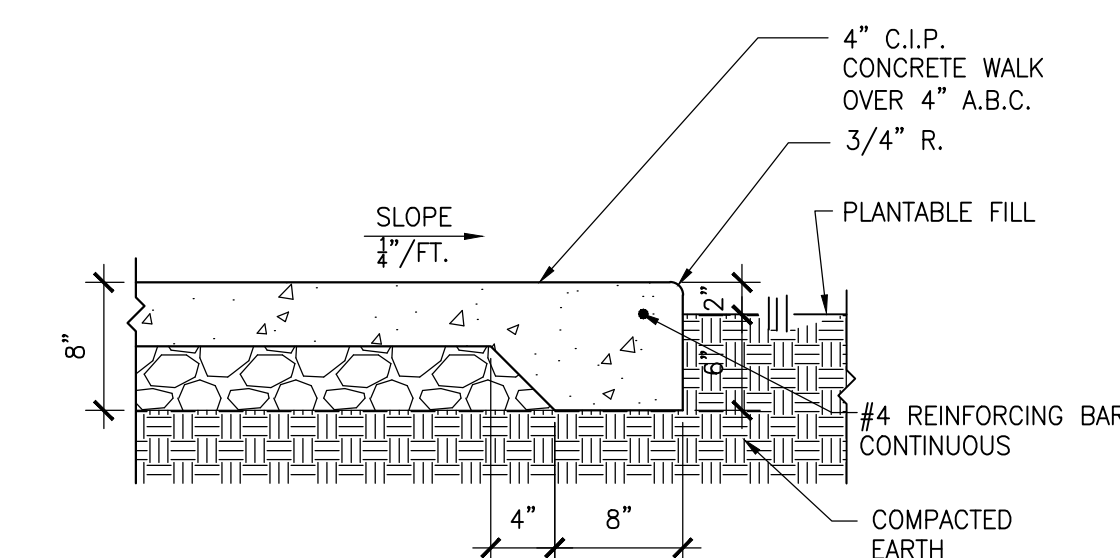


**8 EDGE OF WALK AT PLANTER**  
1"=1'-0"

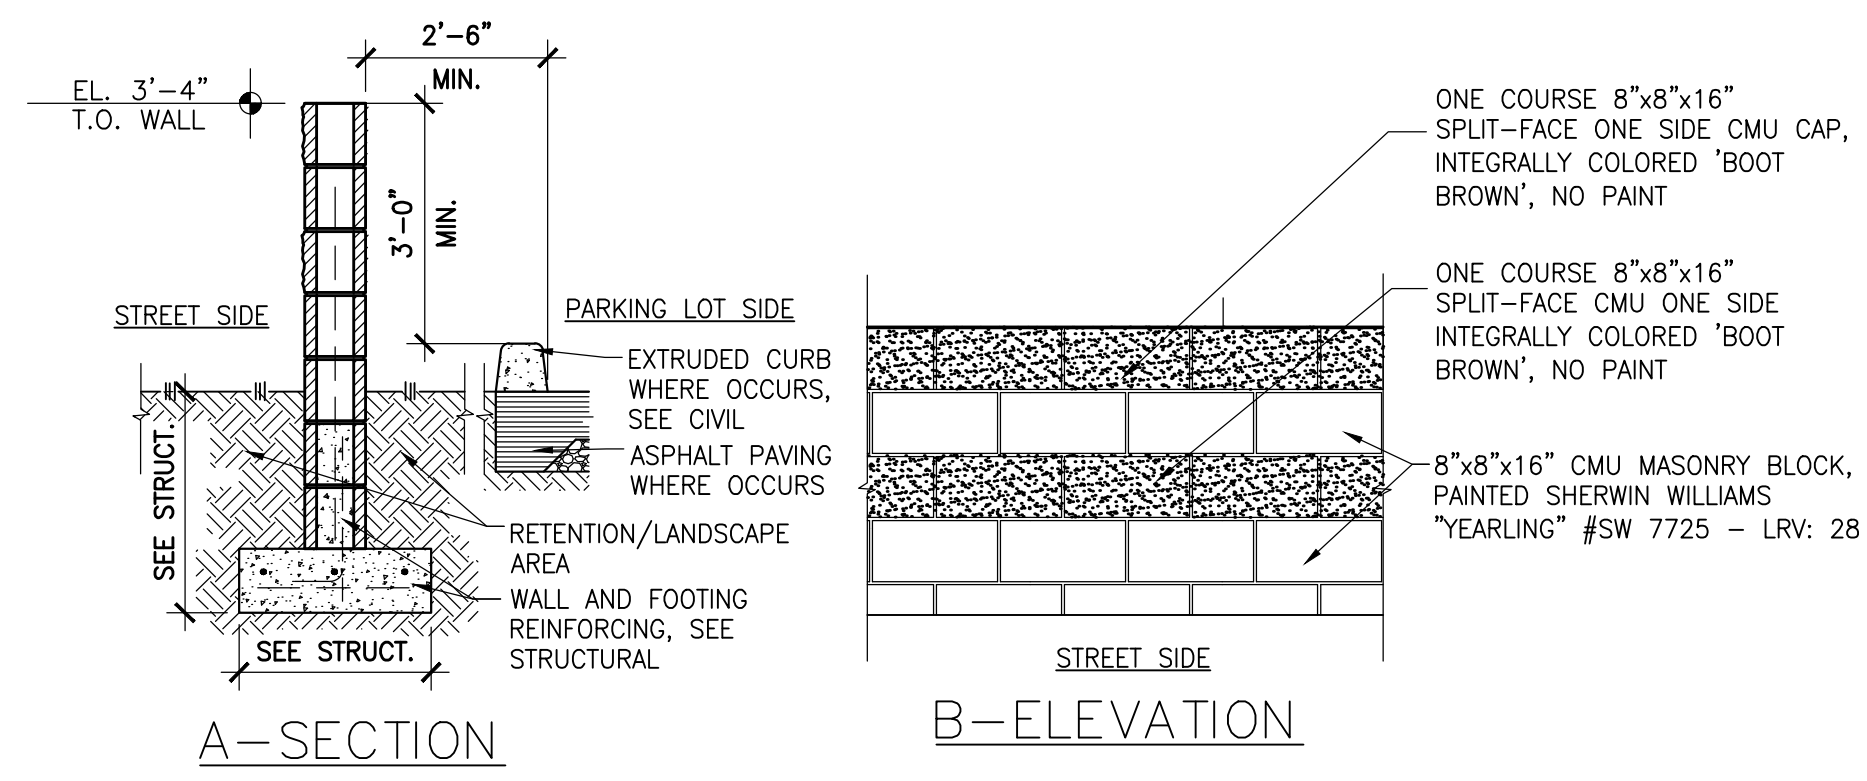


**7 SCREEN WALL**  
1/2"=1'-0"

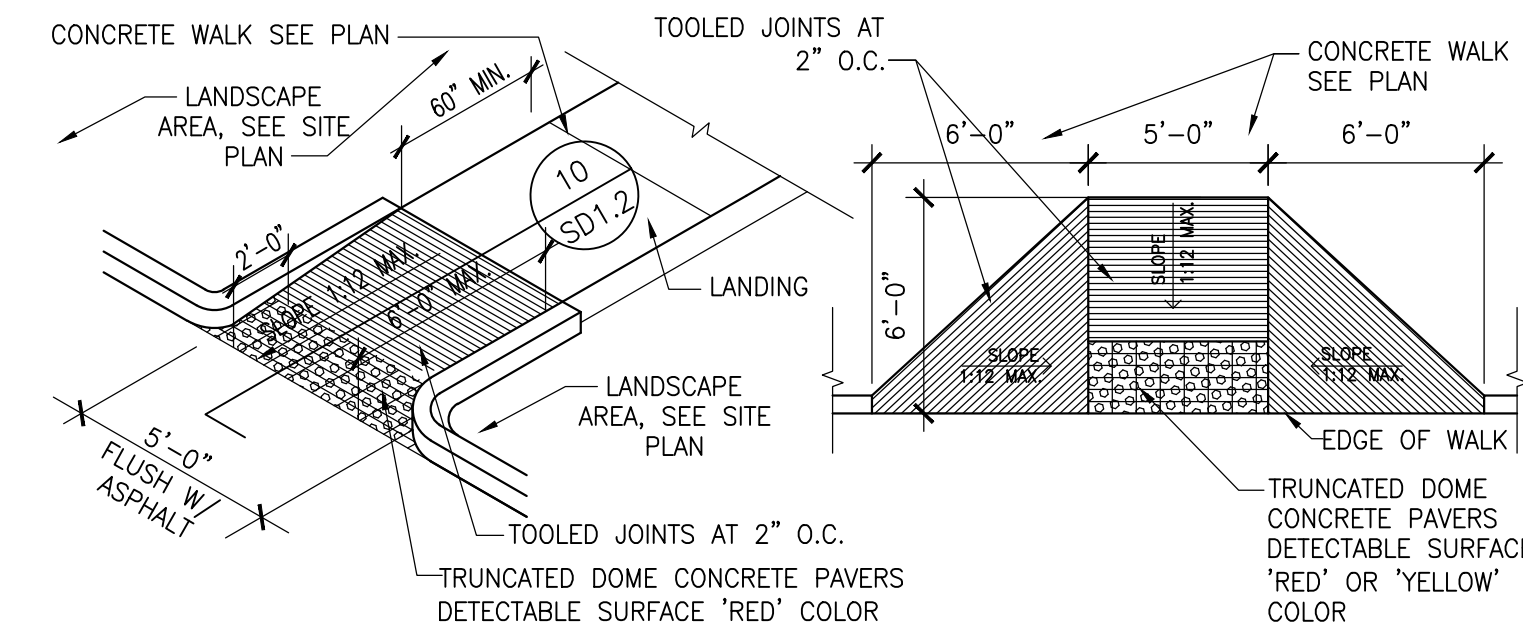

**6 ACCESSIBLE RAMPS**  
3/16"=1'-0"

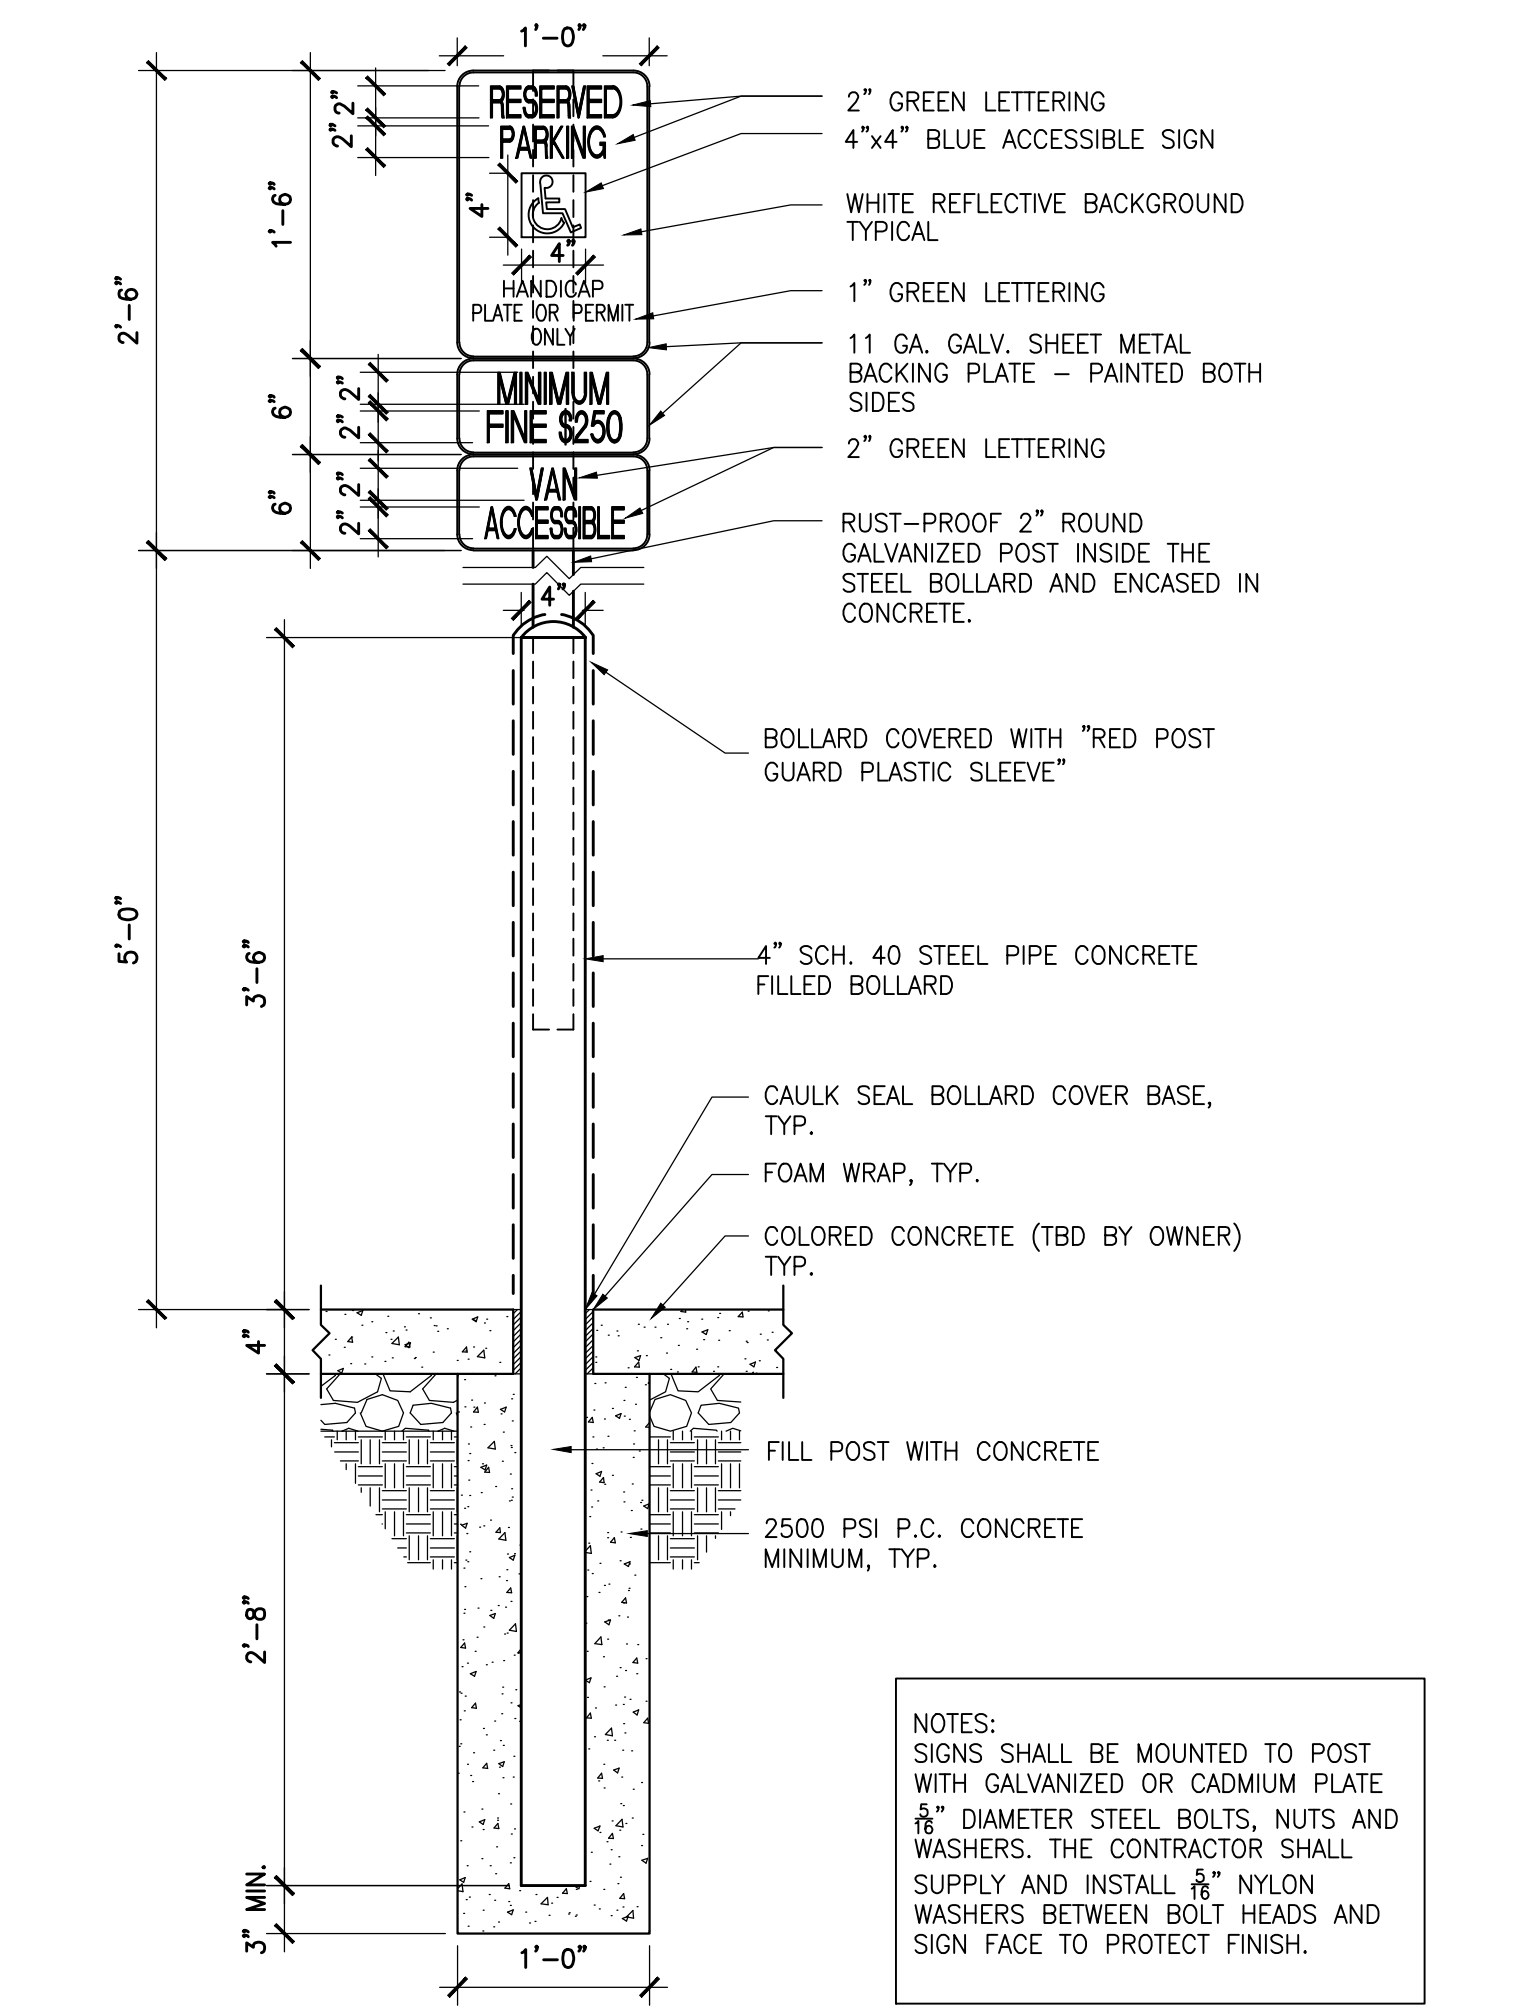


**5 HANDICAP ACCESSIBLE SIGN**  
1"=1'-0"

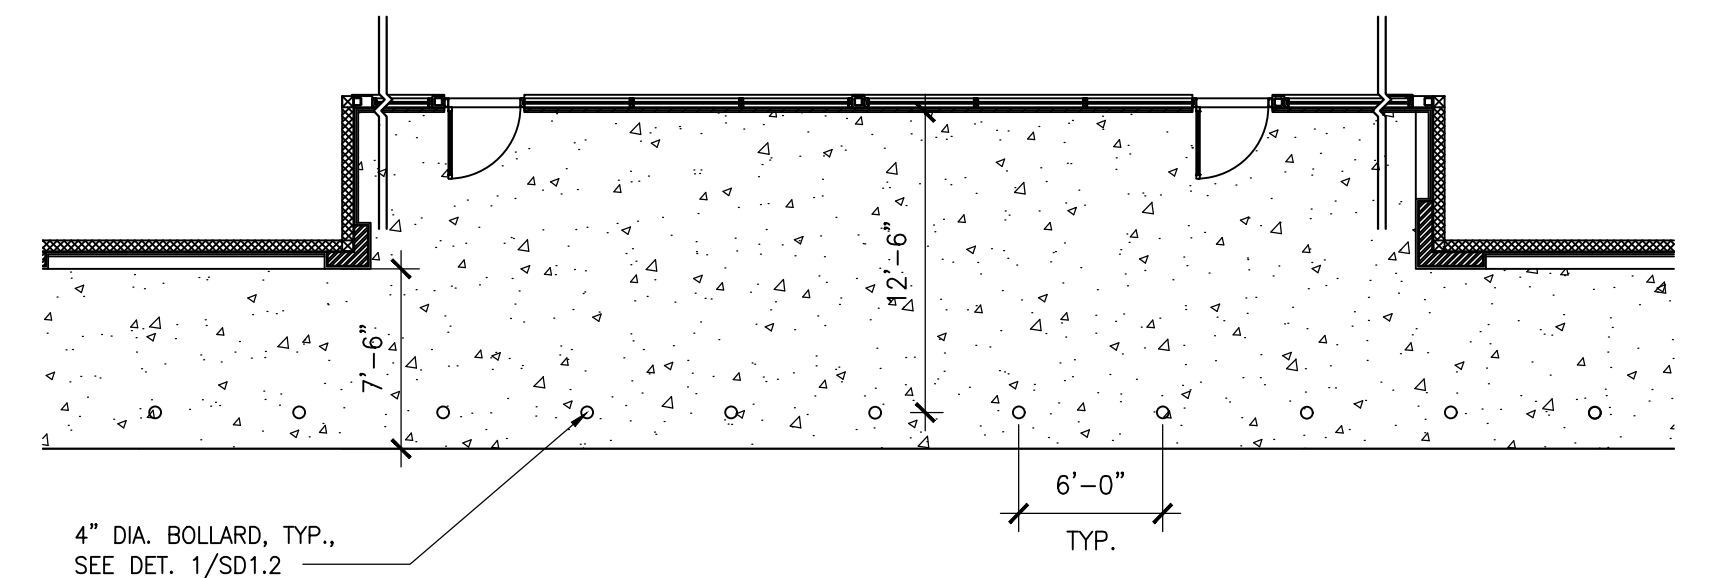


NOTE: EXPANSION JOINTS PER INDUSTRY STANDARD.



**4 TYP. FRONT COLORED CONCRETE + BOLLARD**  
1/8"=1'-0"

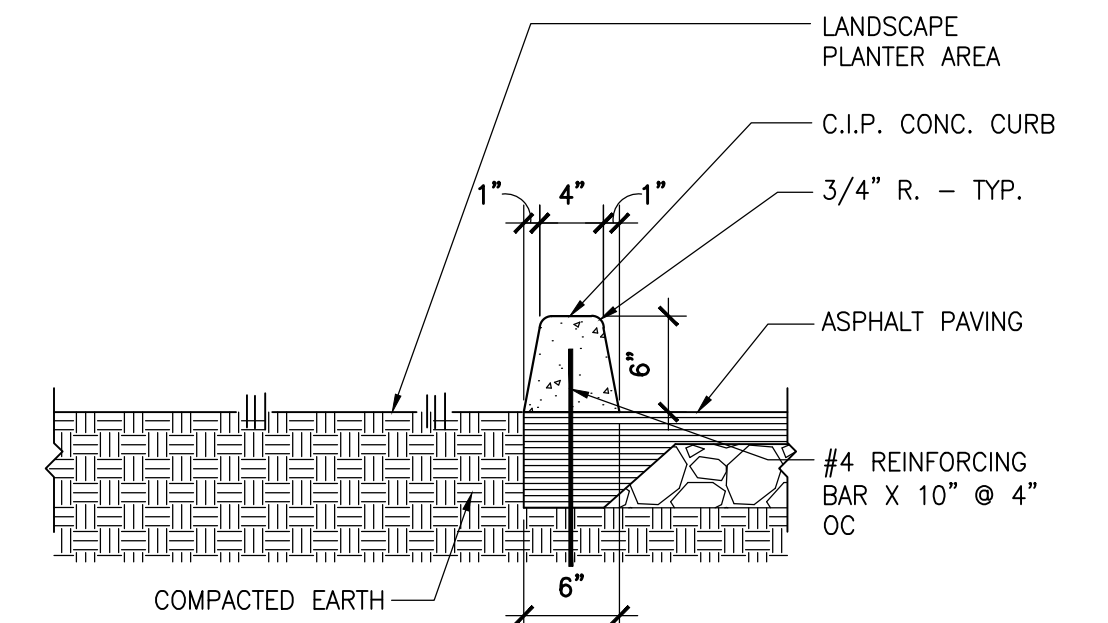

**2 TEMPORARY EXTRUDED CURB**  
1"=1'-0"


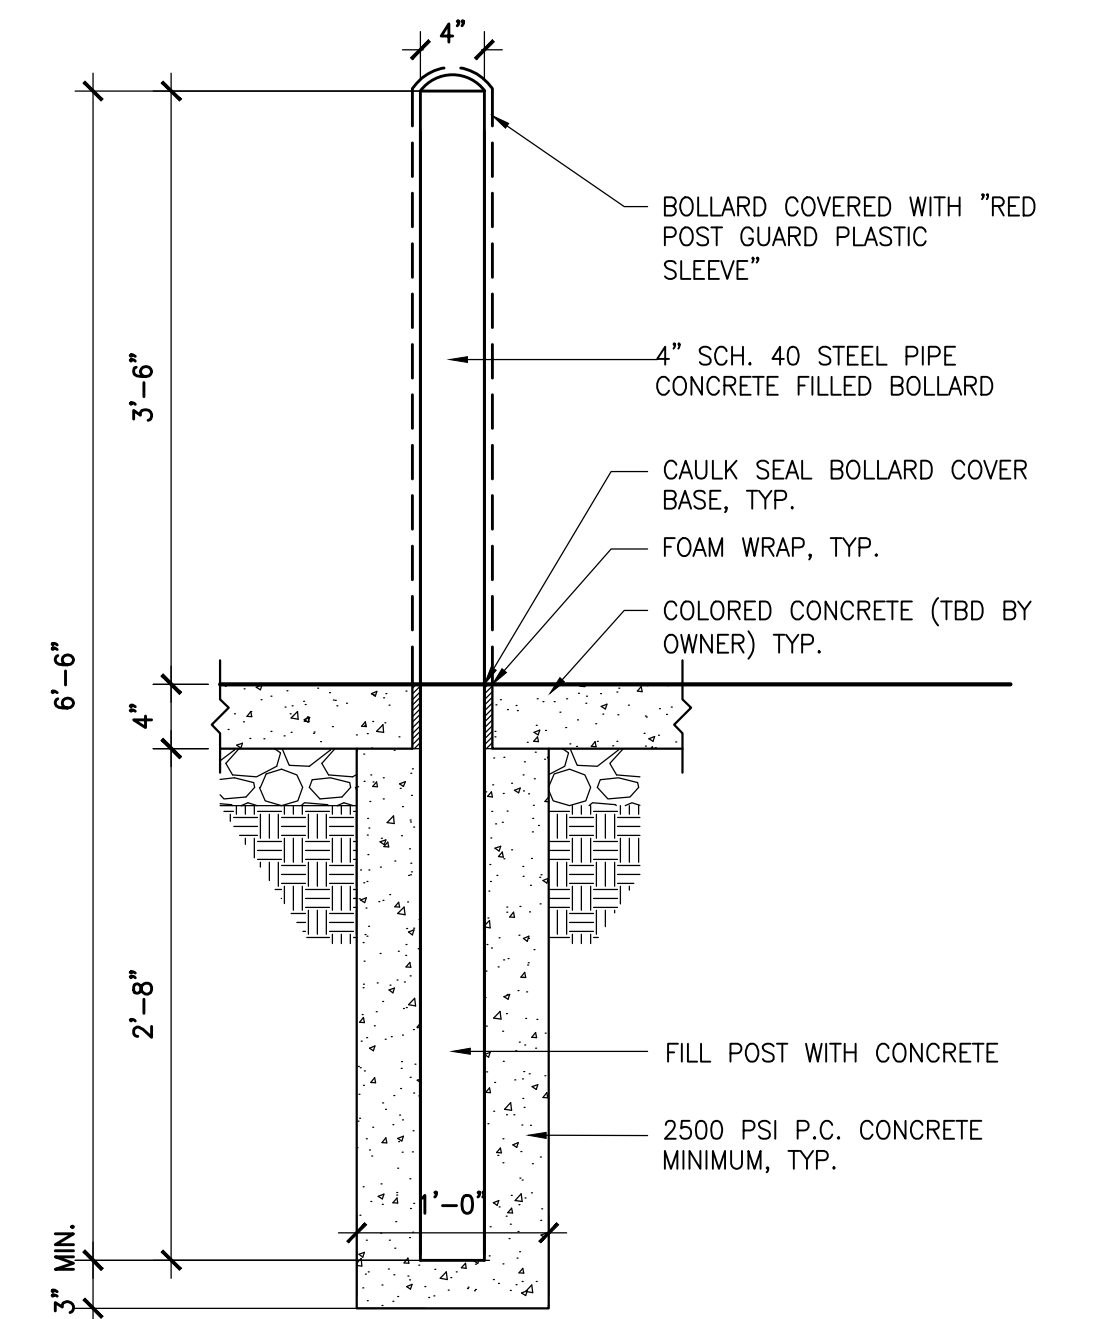


**1 GUARD POST**  
1"=1'-0"

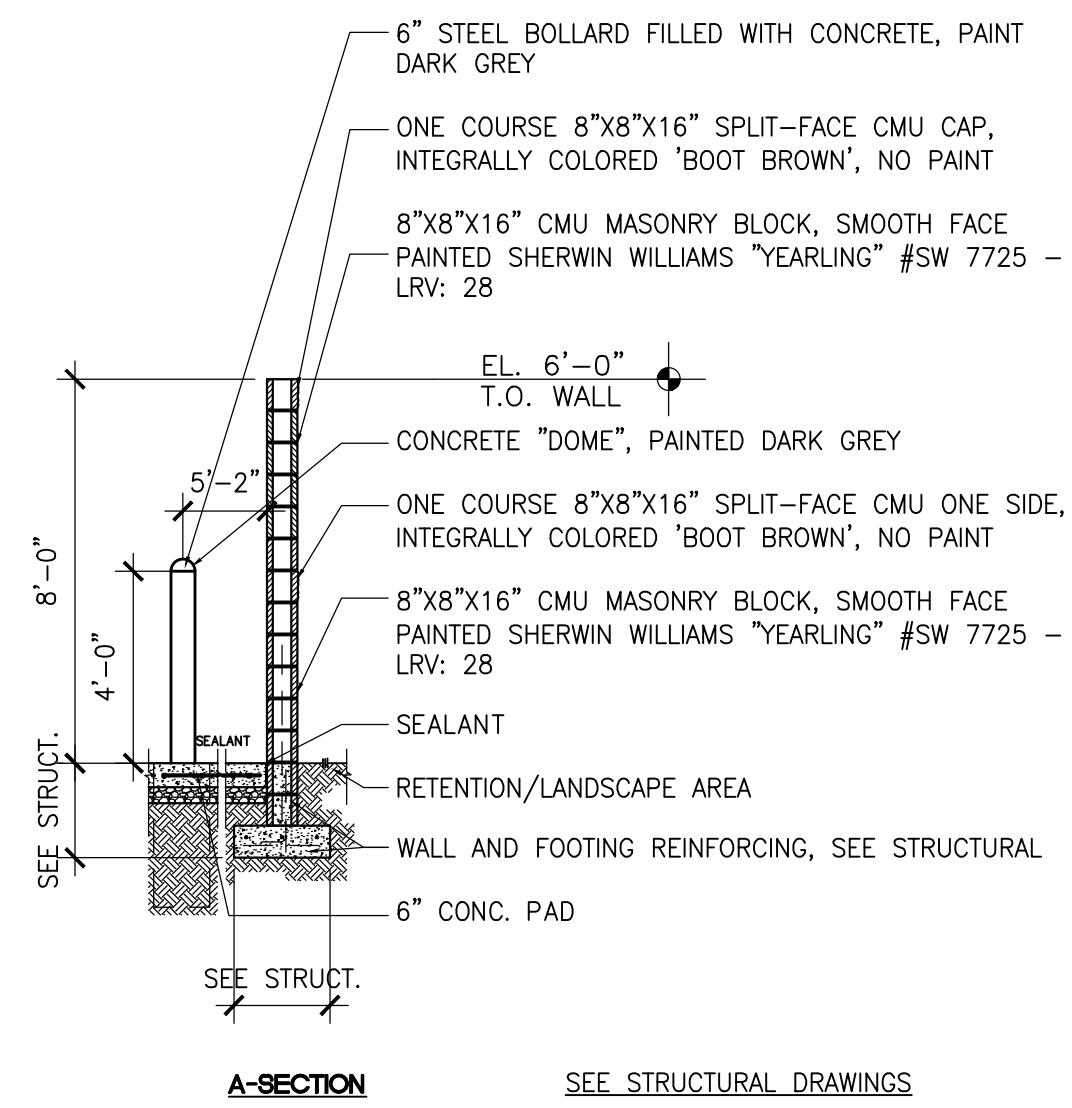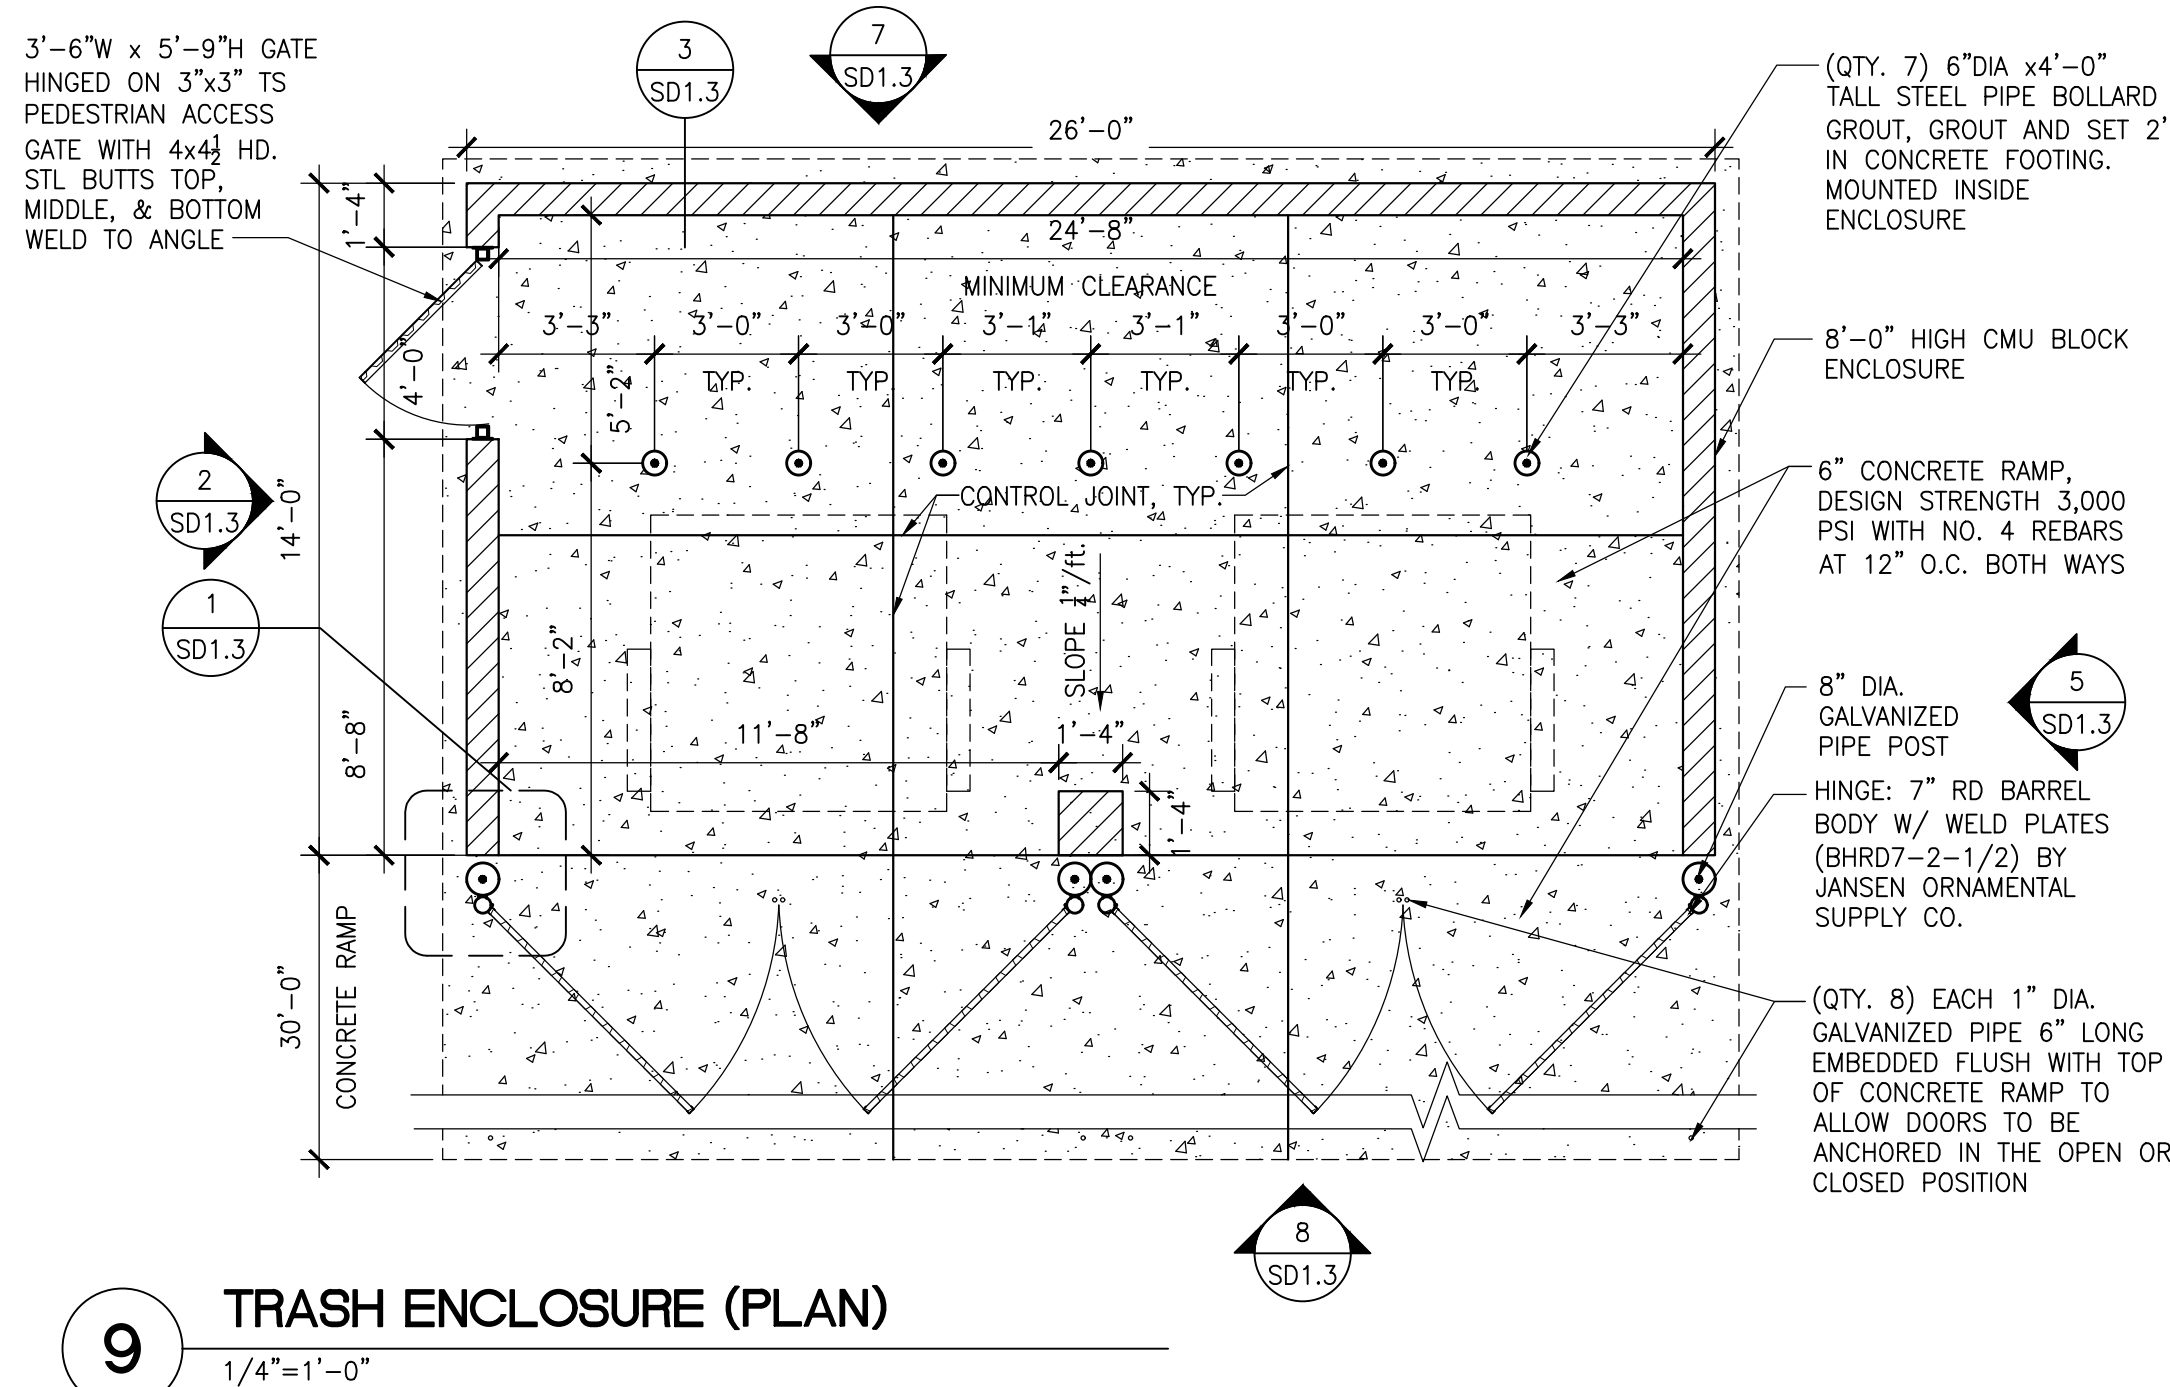


**9 TRASH ENCLOSURE (PLAN)**  
1/4"=1'-0"

**3 6'-0" TRASH ENCLOSURE**  
1/4"=1'-0"

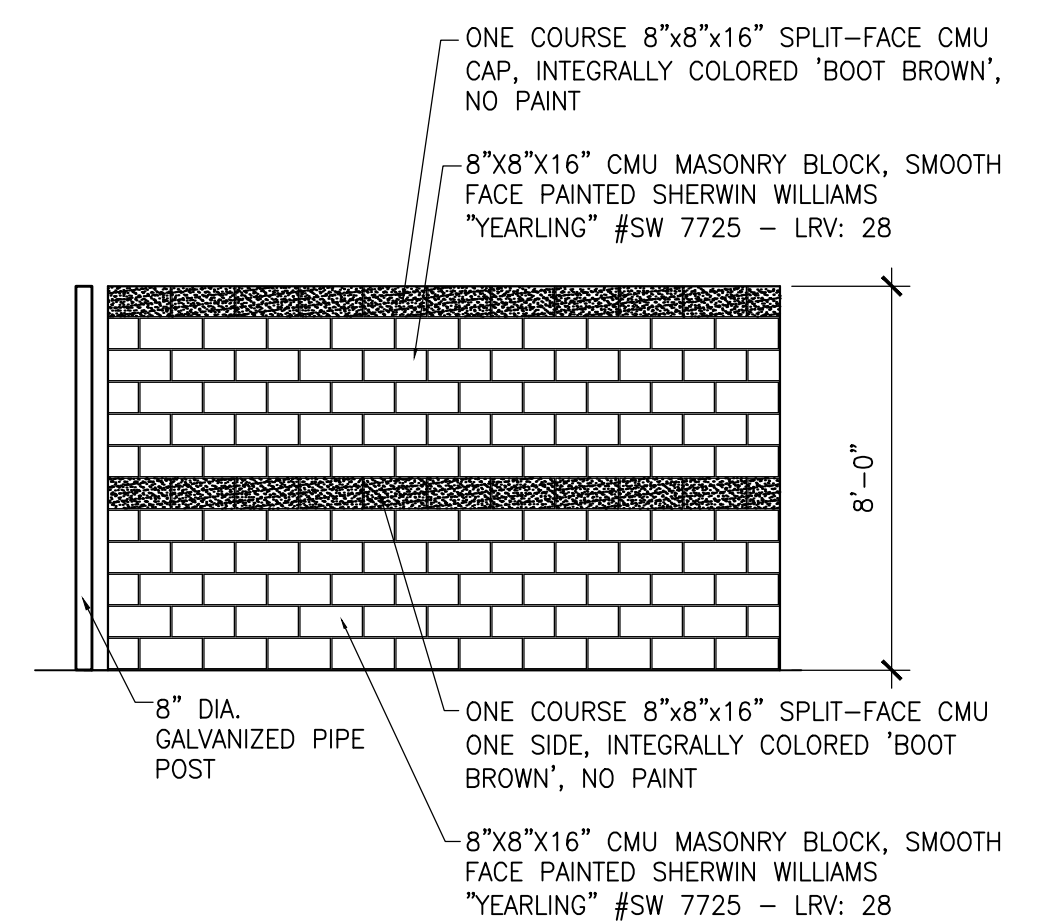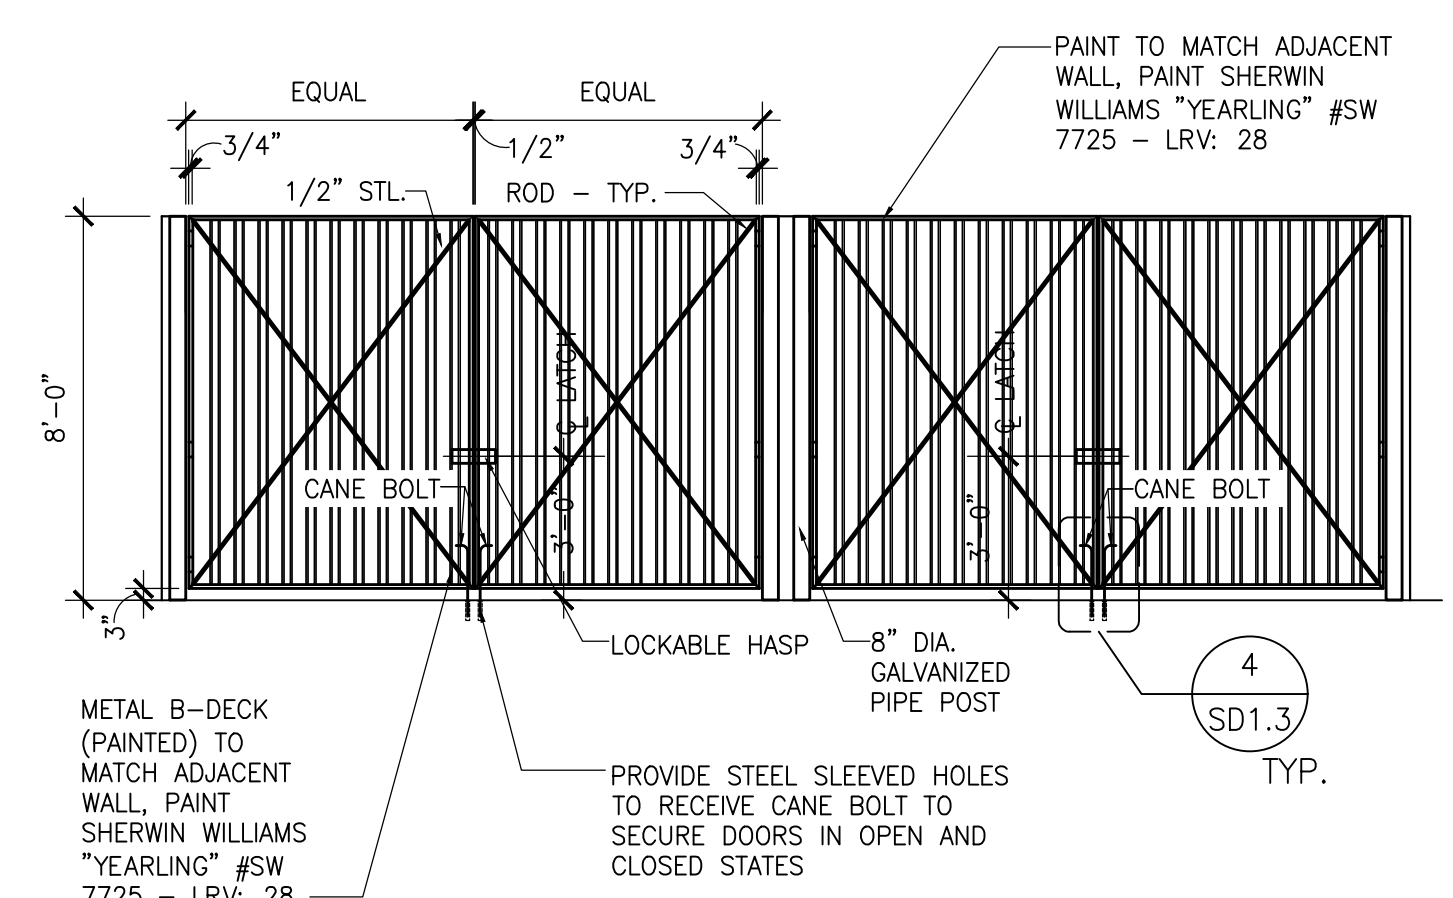


**8 TRASH ENCLOSURE FRONT ELEVATION**  
1/4"=1'-0"


**5 TRASH ENCLOSURE SIDE ELEVATION**  
1/4"=1'-0"

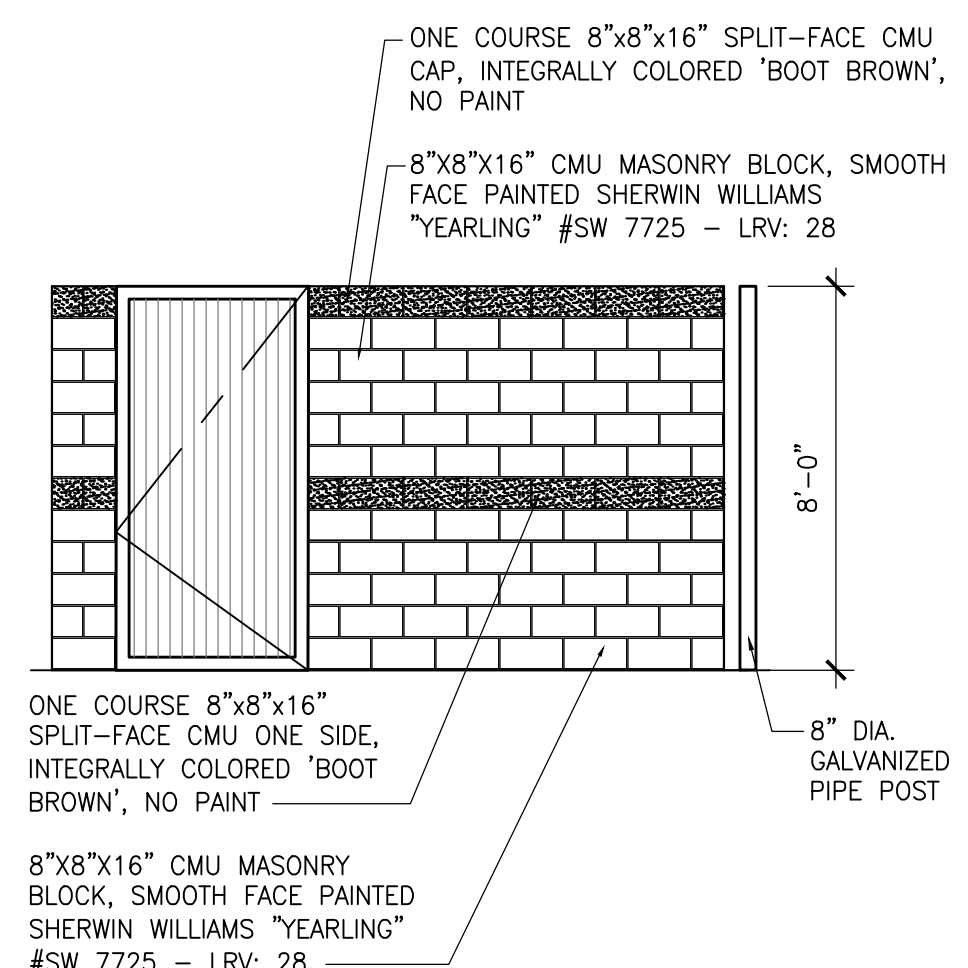


**2 TRASH ENCLOSURE SIDE ELEVATION**  
1/4"=1'-0"

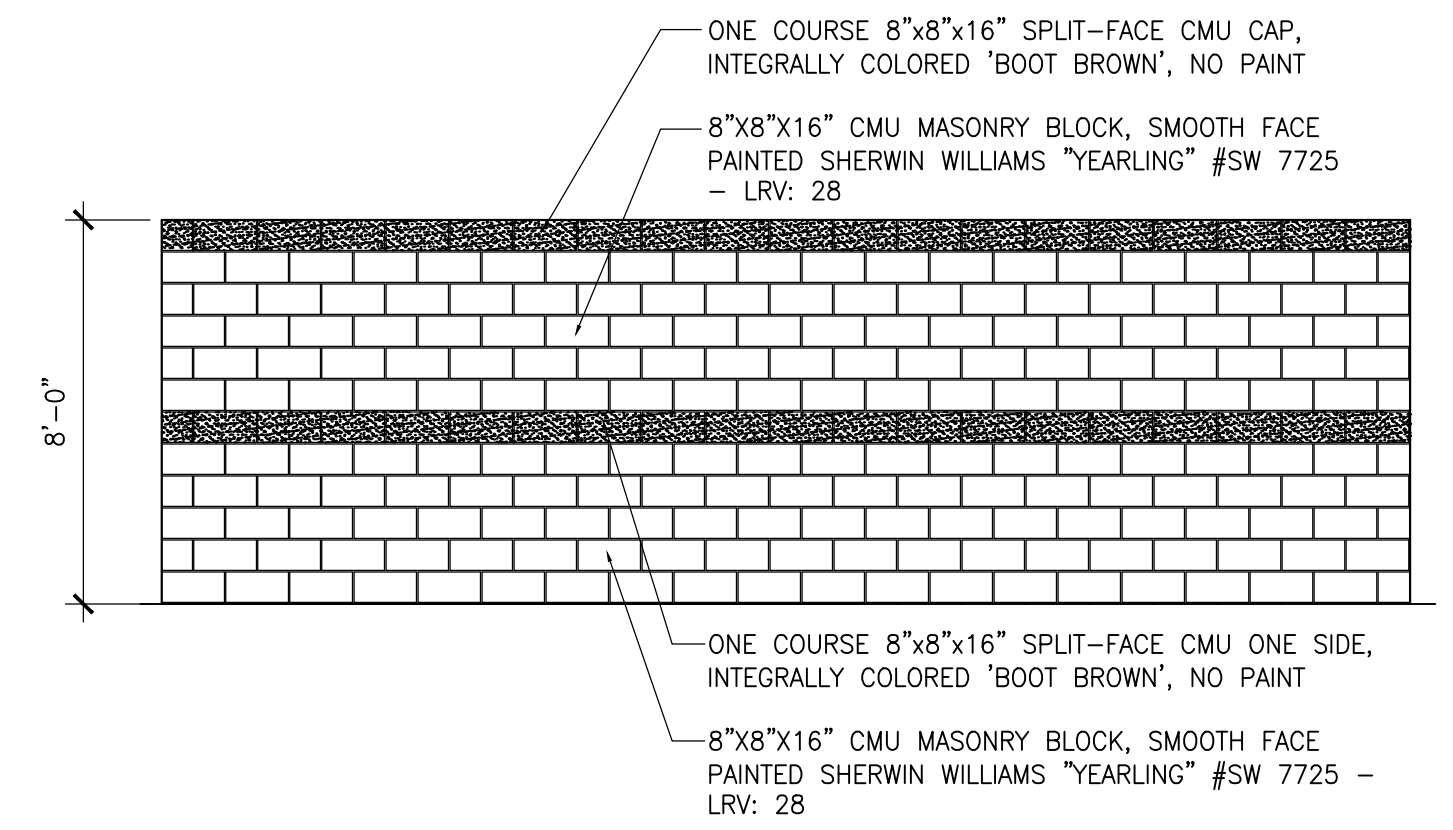


**9 TRASH ENCLOSURE REAR ELEVATION**  
1/4"=1'-0"

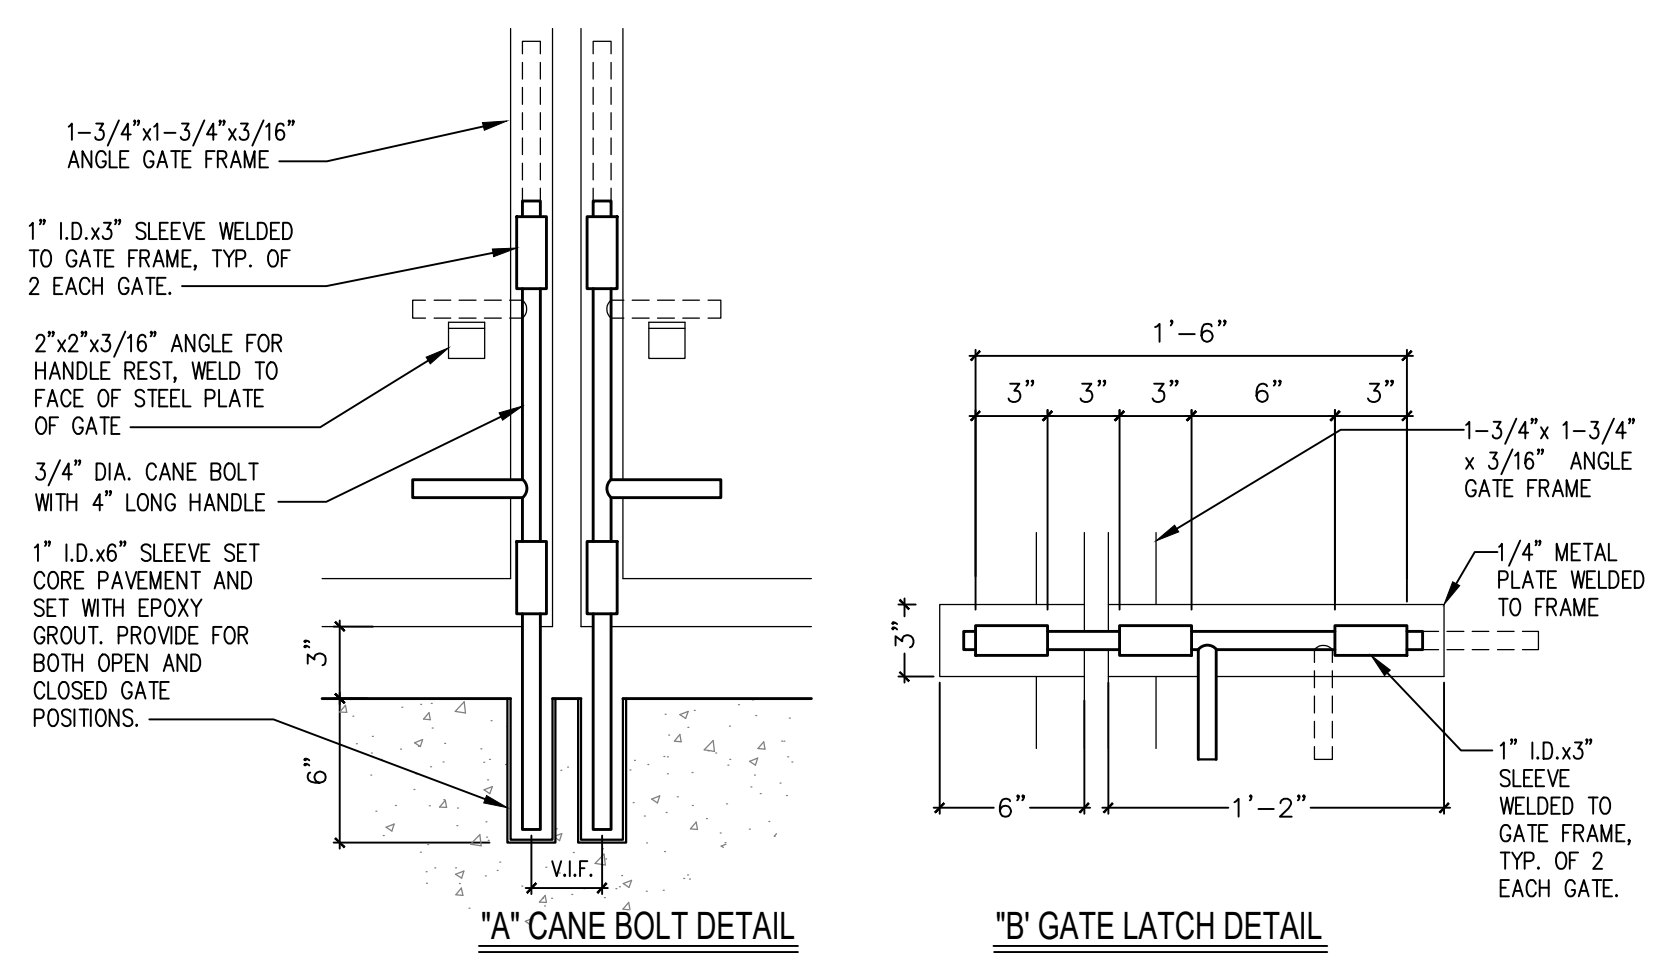


**4 CANE BOLT DETAIL**  
N.T.S.

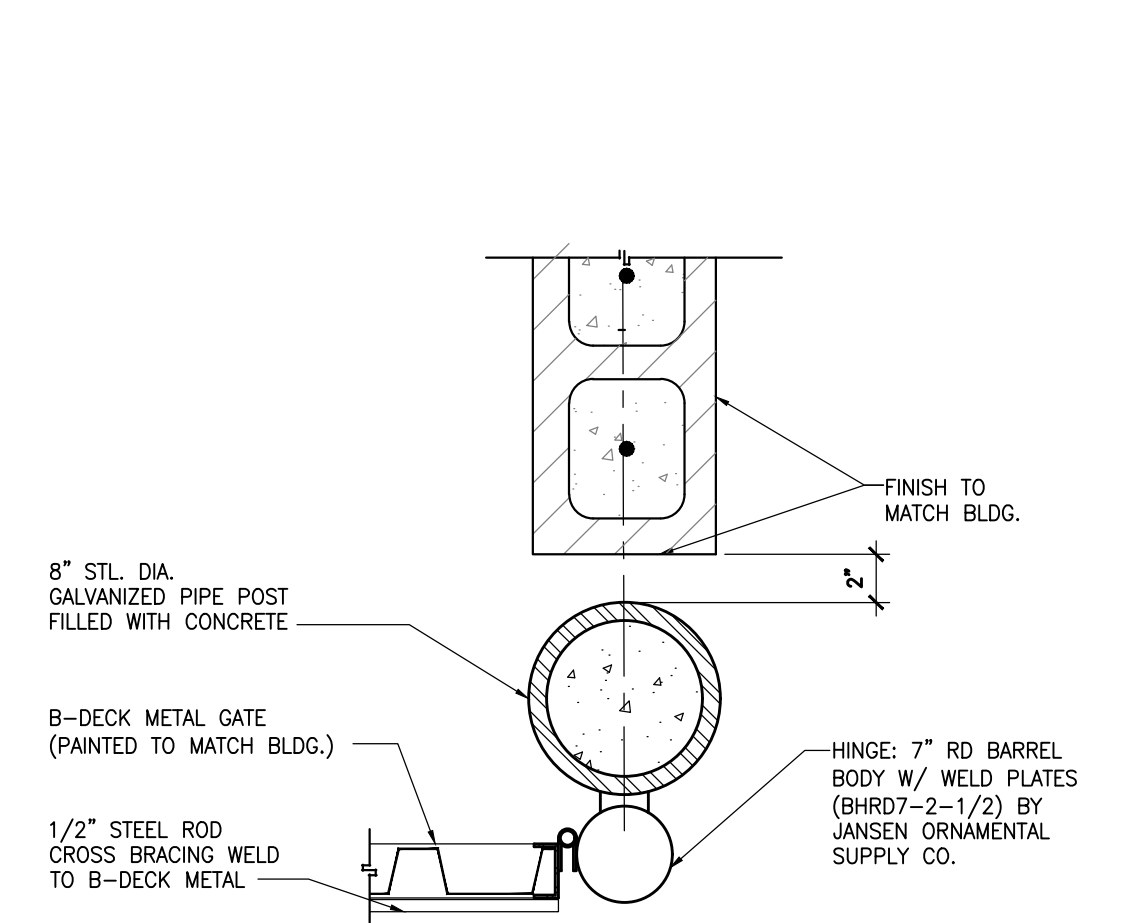

**1 ENCLOSURE GATE HINGE**  
N.T.S.

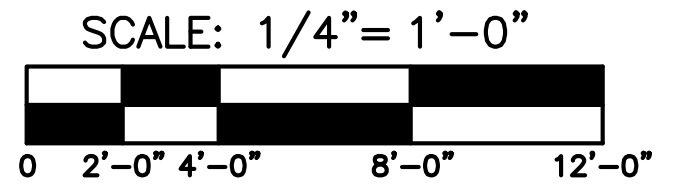

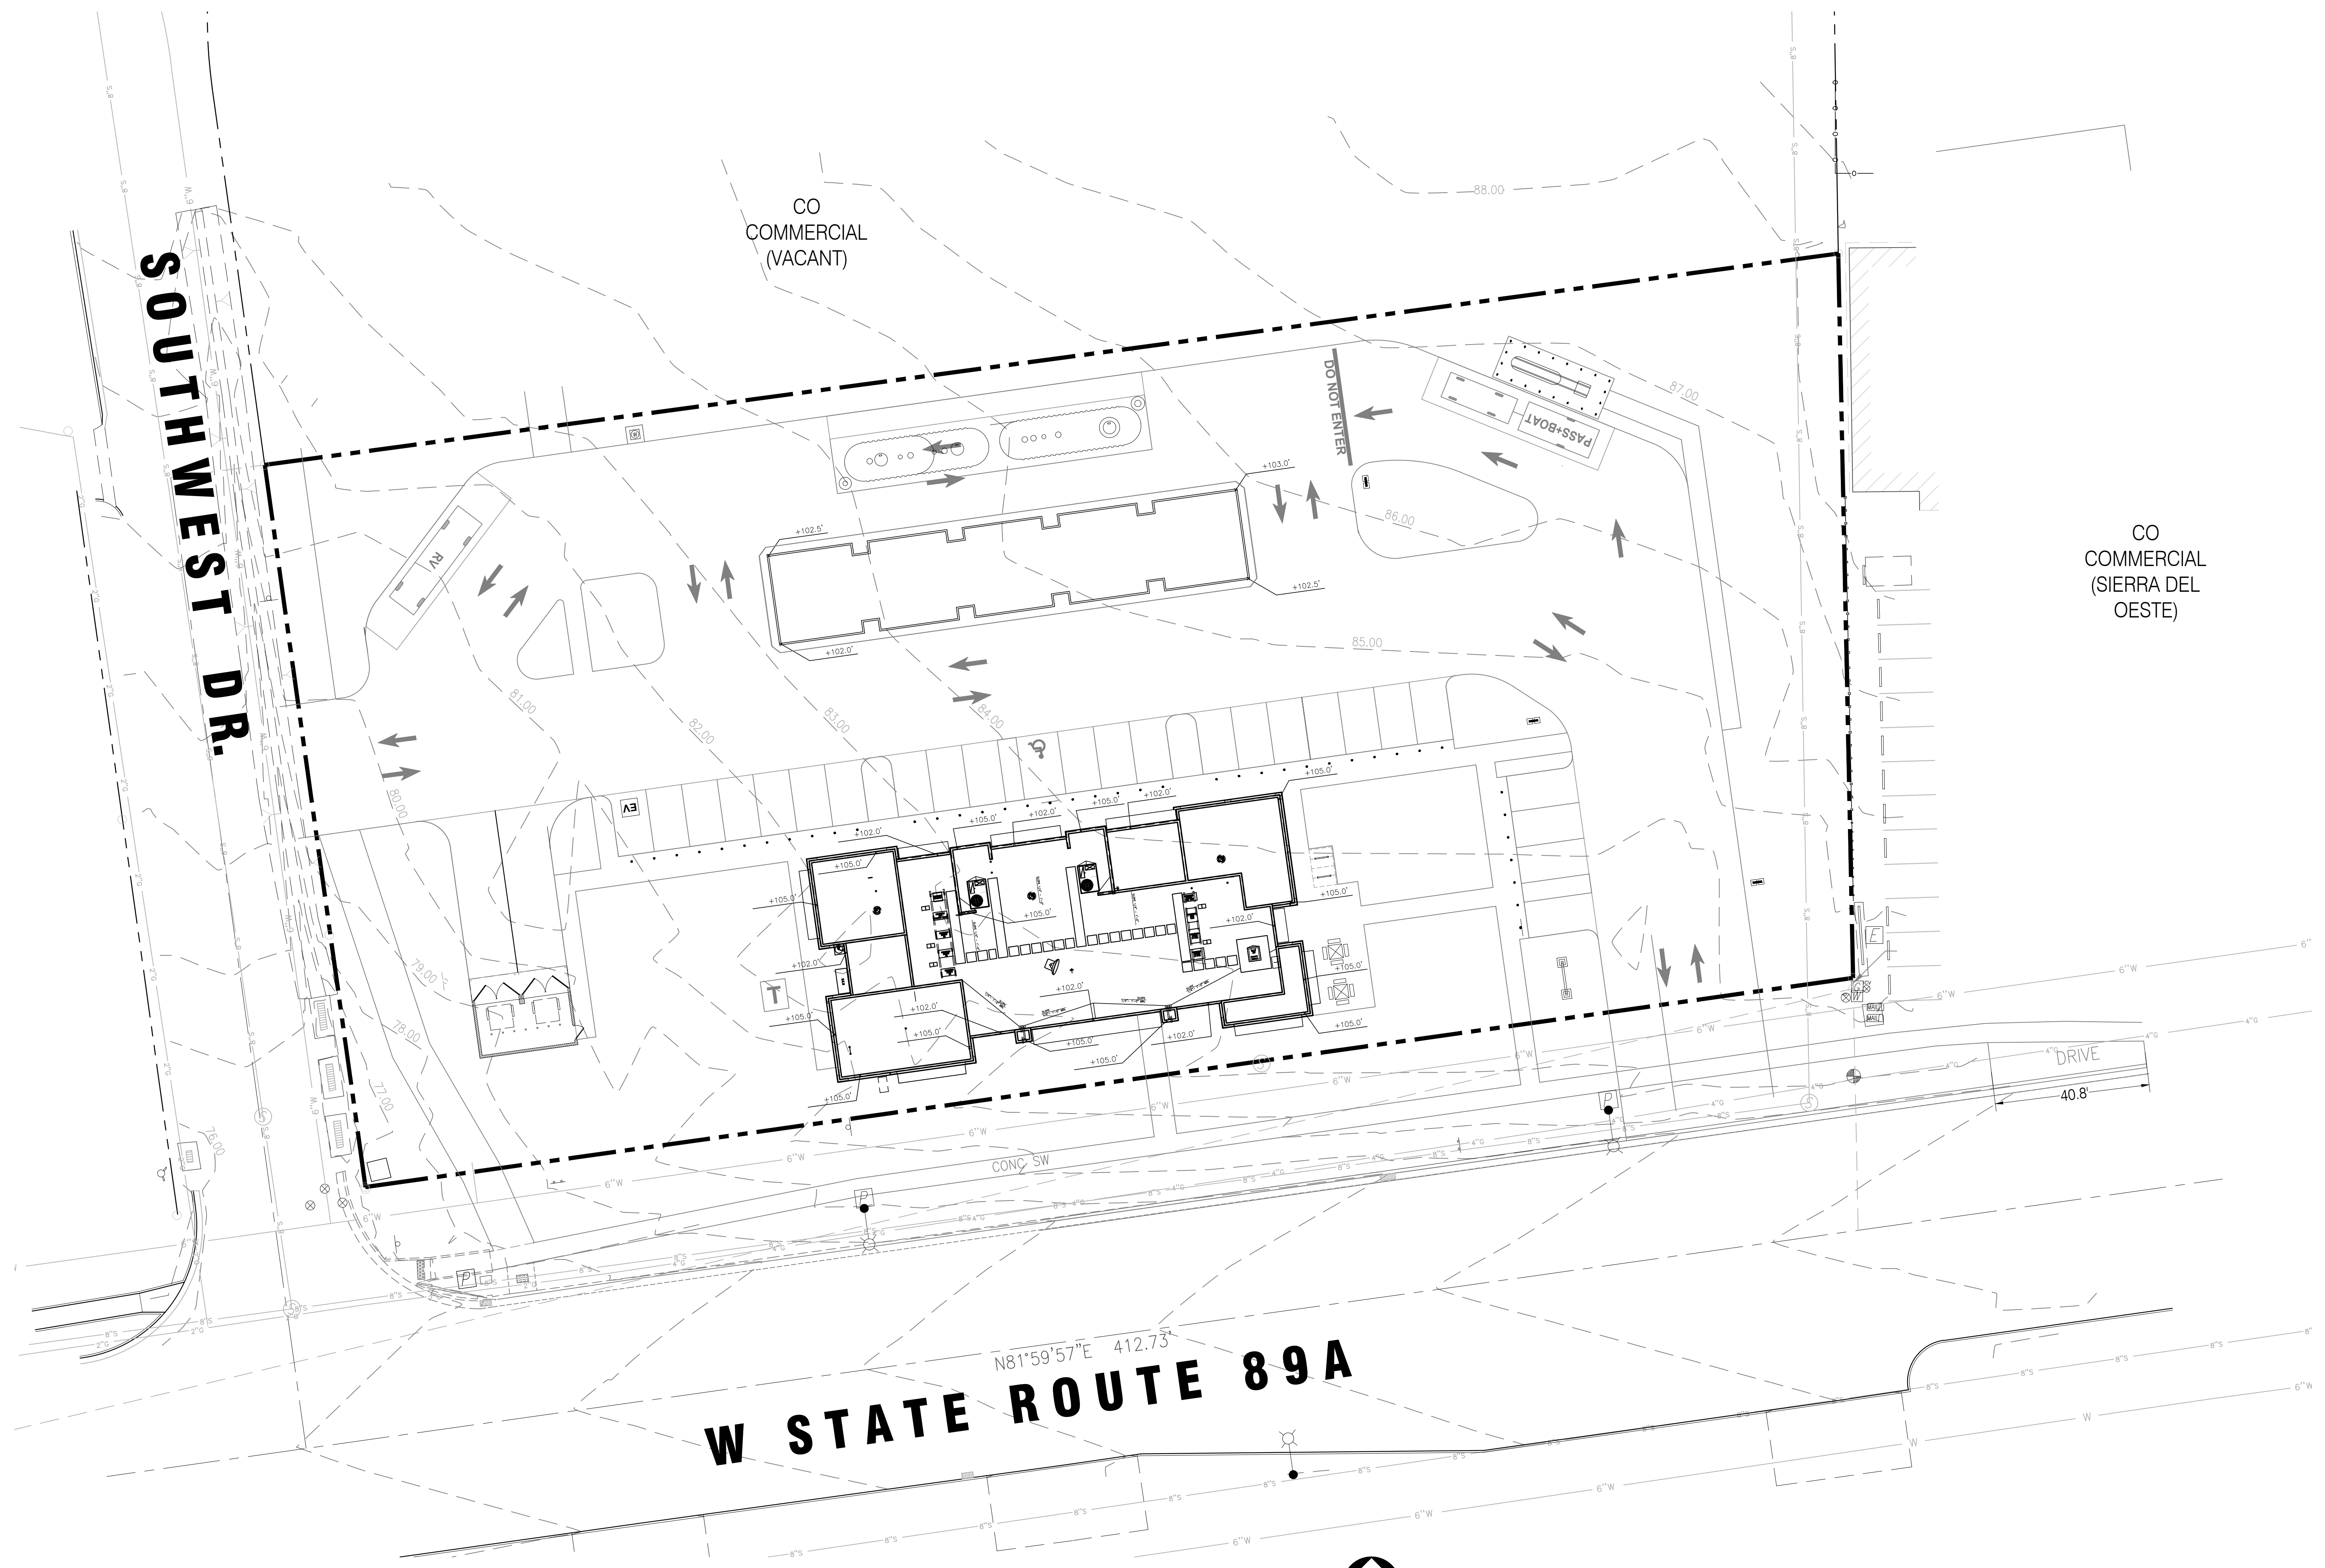

1 BUILDING ROOF PLAN  
SCALE: 1" = 20'-0"

