

Color and Material Samples



City Of Sedona
Community Development Department
 102 Roadrunner Drive Sedona, AZ 86336
 (928) 282-1154 • Fax: (928) 204-7124

All exterior colors must meet City color requirements for light reflective value (LRV) and chroma, as described in SLDC 904 and shown in the Munsell Book of Color, available for review in the Community Development Department.

Date Rec'd: _____
 Staff Initials: _____
 Approved: _____
 Not Approved: _____

Owner:	STEPHEN KNUDSEN	Owner Phone:	704.319.8346
Contact Name:	ANDRES DAZA	Contact Phone:	704.358.4486
Project Address:	80 POSSE GROUND RD. SEDONA AZ, 86336	Plan Check No.:	

EXTERIOR WALL COLOR

EXTERIOR TRIM COLOR

Paint manufacturer:	Dunn-Edwards	Paint manufacturer:	Dunn-Edwards
Paint name:	SANDPIT	Paint name:	ROCKY RIDGE

(ATTACH SAMPLE)

(ATTACH SAMPLE)

ROOF COLOR

FENCE/WALL COLOR *(if applicable)*

Manufacturer's number:	Dunn-Edwards	Paint manufacturer:	Dunn-Edwards
Manufacturer's name:	DEEP CRIMSON	Paint name:	RICH MOCHA

(ATTACH SAMPLE)

(ATTACH SAMPLE)

IMPORTANT:


Remember to indicate all exterior materials on the submitted sample board (e.g. stucco, wood siding, red rock, etc.). When necessary, exterior material samples will be required by the Director and must be provided.

Applicant Signature


EXTERIOR FINISH SCHEDULE			
NO.	AREA	COATS	COLOR
1	EIFS MAIN COLOR	--	MATCH DE6118, SANDPIT
2	EIFS ACCENT BAND	--	MATCH DE6145, ROCKY RIDGE
3	EIFS WAINSCOT	--	MATCH DEA159, RICH MOCHA
4	COPING / CORNICE	--	MATCH DEA152, DEEP CRIMSON
5	EIFS SECONDARY COLOR	--	MATCH DEA152, DEEP CRIMSON
6	TOWER - ROOF AND GUTTER PRE-FINISHED STANDING SEAM	--	MATCH DEA152, DEEP CRIMSON
7	TOWER - FASCIA PRE-PRIMED LP SMARTSIDE TRIM	2	MATCH DEA152, DEEP CRIMSON
8	TOWER - SOFFIT PRE-PRIMED LP SMARTSIDE VENTED SOFFIT	2	MATCH DE6145, ROCKY RIDGE

- SHEET NOTES**
- LIGHT FIXTURE (TYPICAL) - REFER TO ELECTRICAL DWGS.
 - "V" JOINT IN EIFS - REFER TO DETAIL 10 / A4.201 FOR MORE INFORMATION
 - OIL CHANGE SIGN (37 S.F.) SHOWN FOR REFERENCE ONLY
 - PRE-FINISHED GALV. METAL COPING TO MATCH FINISH 4
 - A.C. UNIT LOUVER - COLOR DARK BRONZE
 - PRE-FINISHED METAL OVERFLOW SCUPPER (COLOR - DARK BRONZE)
 - PRE-FINISHED METAL DOWNSPOUT & LEADERHEAD (COLOR - DARK BRONZE)
 - 1X2 SPLASHBLOCK OR CONNECT TO STORM DRAIN (COORDINATE WITH CIVIL)
 - 6" ROUND PIPE BOLLARD TYPICAL - COLOR TO MATCH FINISH 5
 - EF-2 W/ THERMOSTAT & GRAVITY LOUVER
 - BATH FAN WALL CAP
 - 12X12 INTAKE LOUVER - COLOR TO MATCH FINISH 1
 - ELECTRICAL METER / PANEL - PAINT DARK BRONZE
 - PAINT DOOR & FRAME TO BE SW #6076 - TURKISH COFFEE


Take 5 Oil Change
 80 Posse Ground Rd
 Sedona AZ 86336




Gensler
 2575 E Camelback Rd
 Suite 175
 Phoenix, AZ 85016
 United States
 Tel: 602.523.4900
 Fax: 602.523.4949




BRITT, PETERS ASSOCIATES
 consulting engineers
 Structural Engineer
 1307 W. Morehead Street
 Suite 205
 Charlotte, NC 28208
 Telephone 980.999.6122




MEP Engineer
 709 Catawba Street
 Belmont, NC 28612
 Telephone 704.399.3943

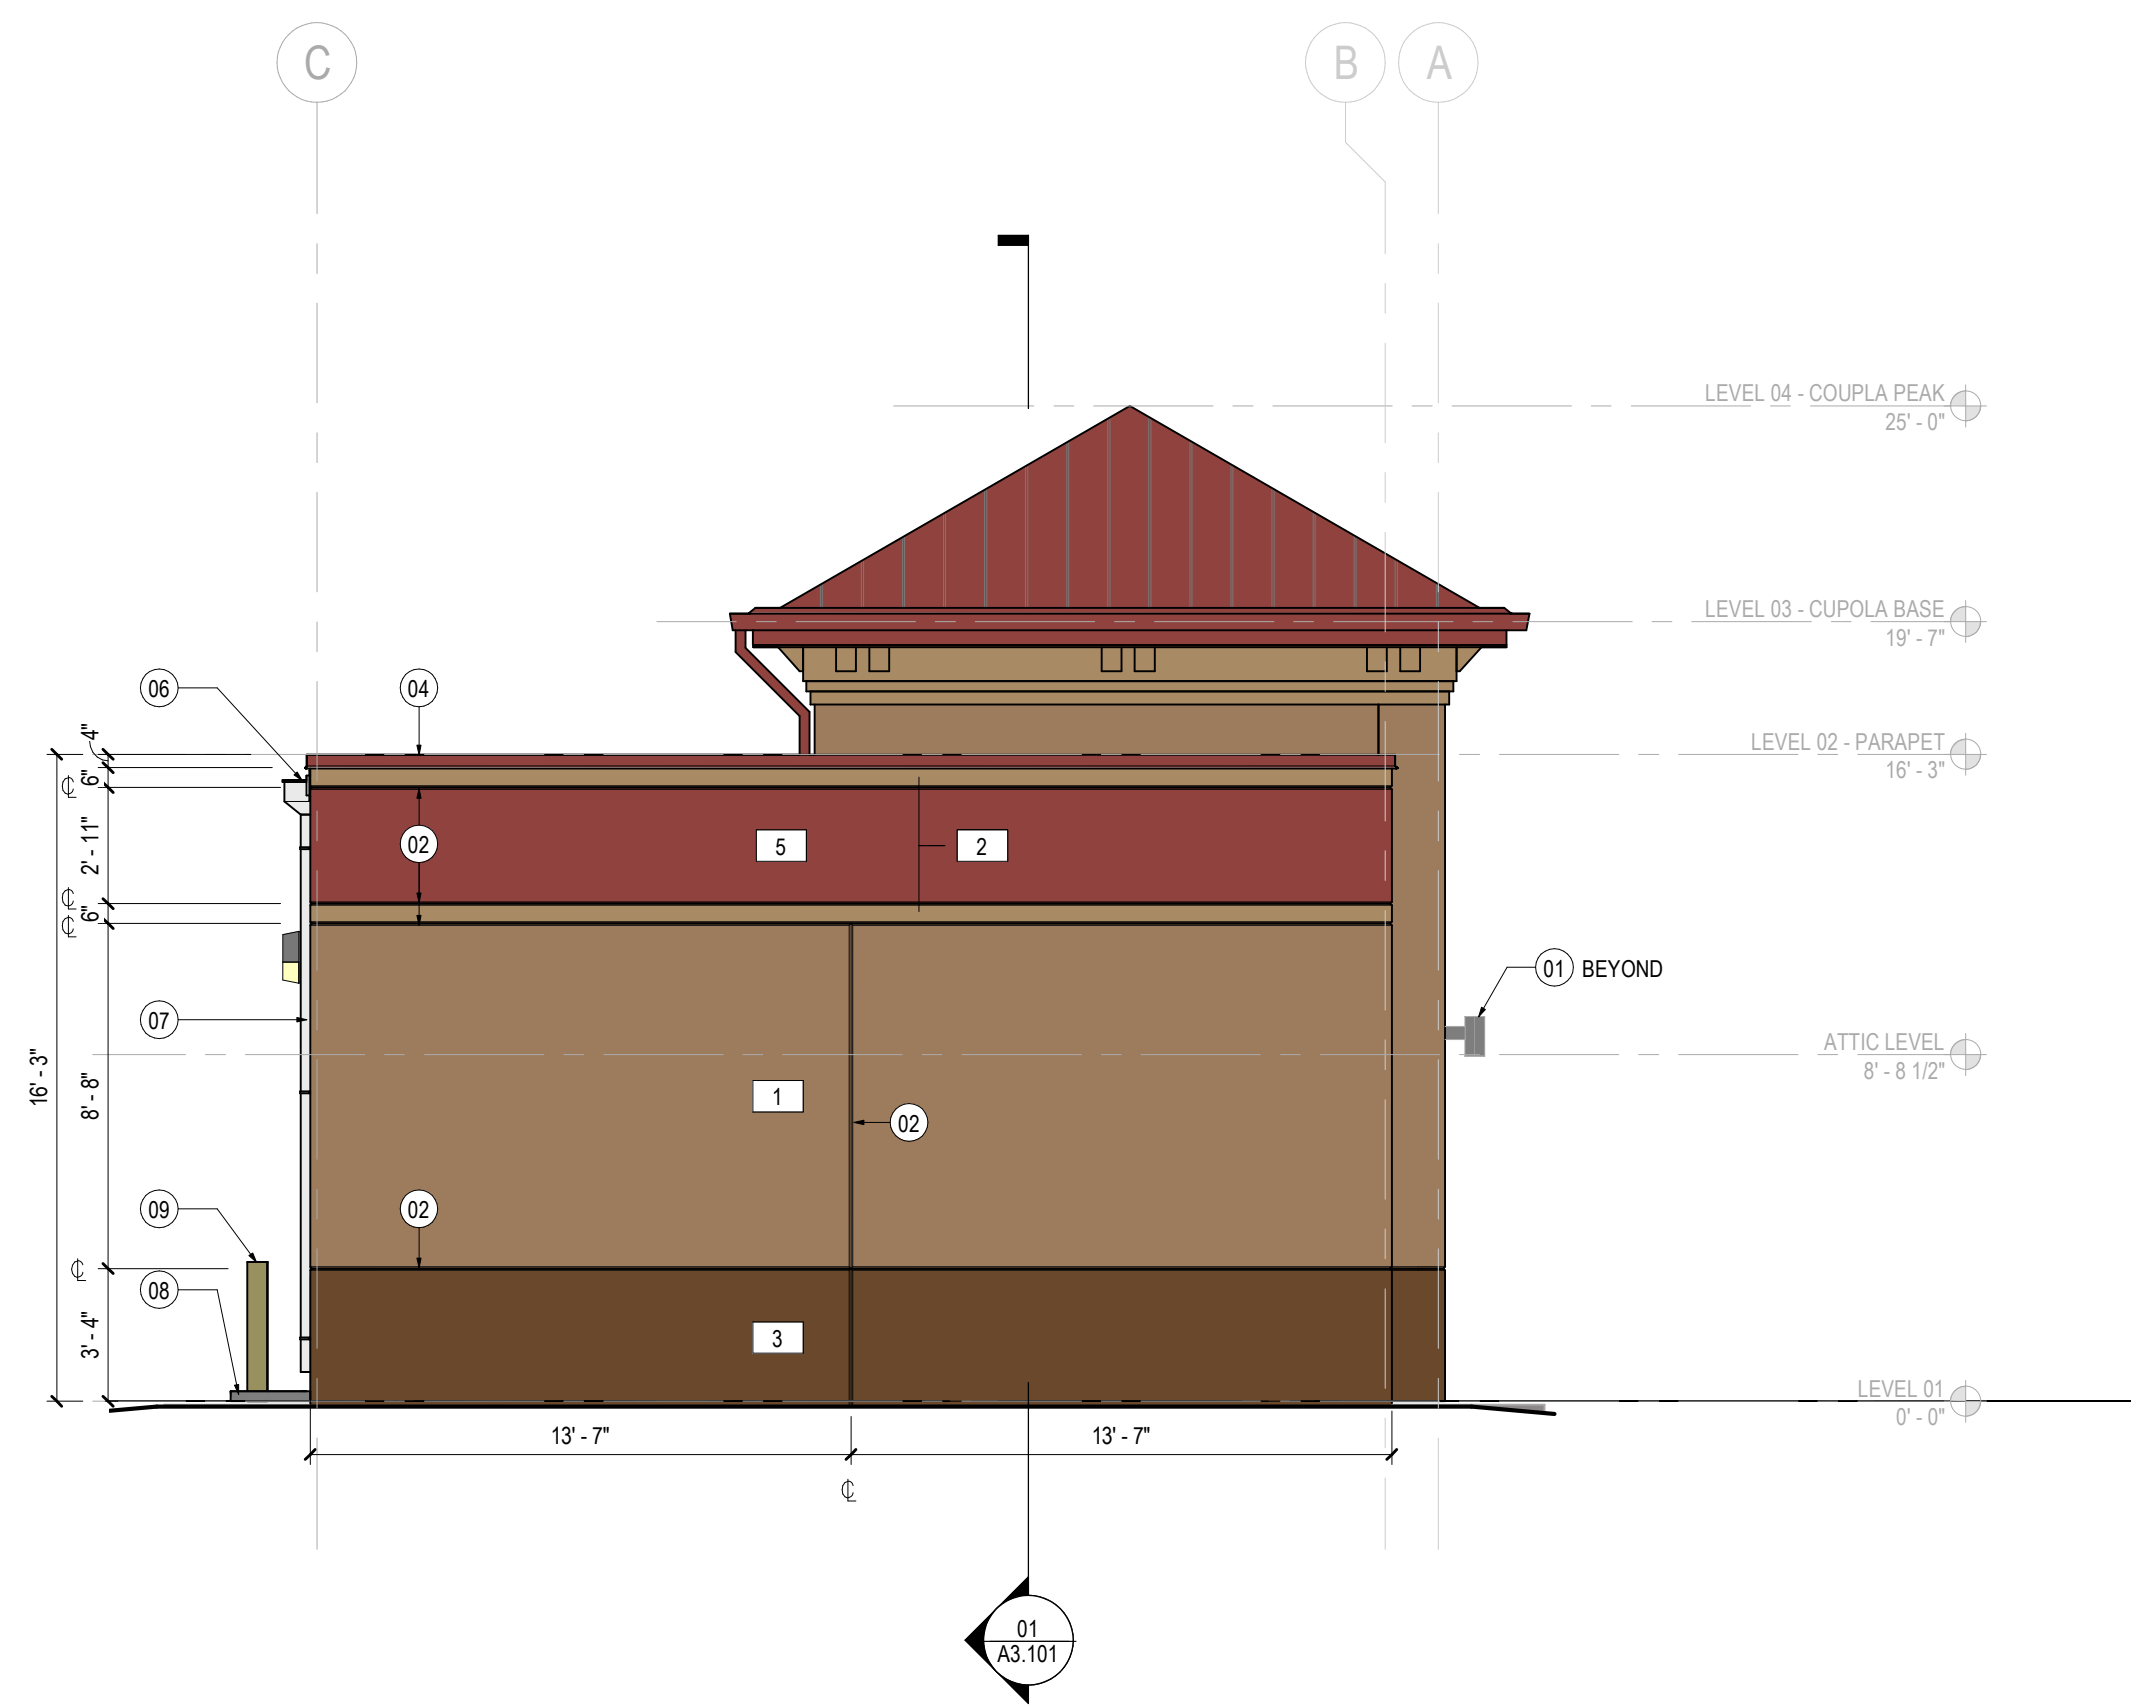

03 WEST ELEVATION
 SCALE: 1/4" = 1'-0"

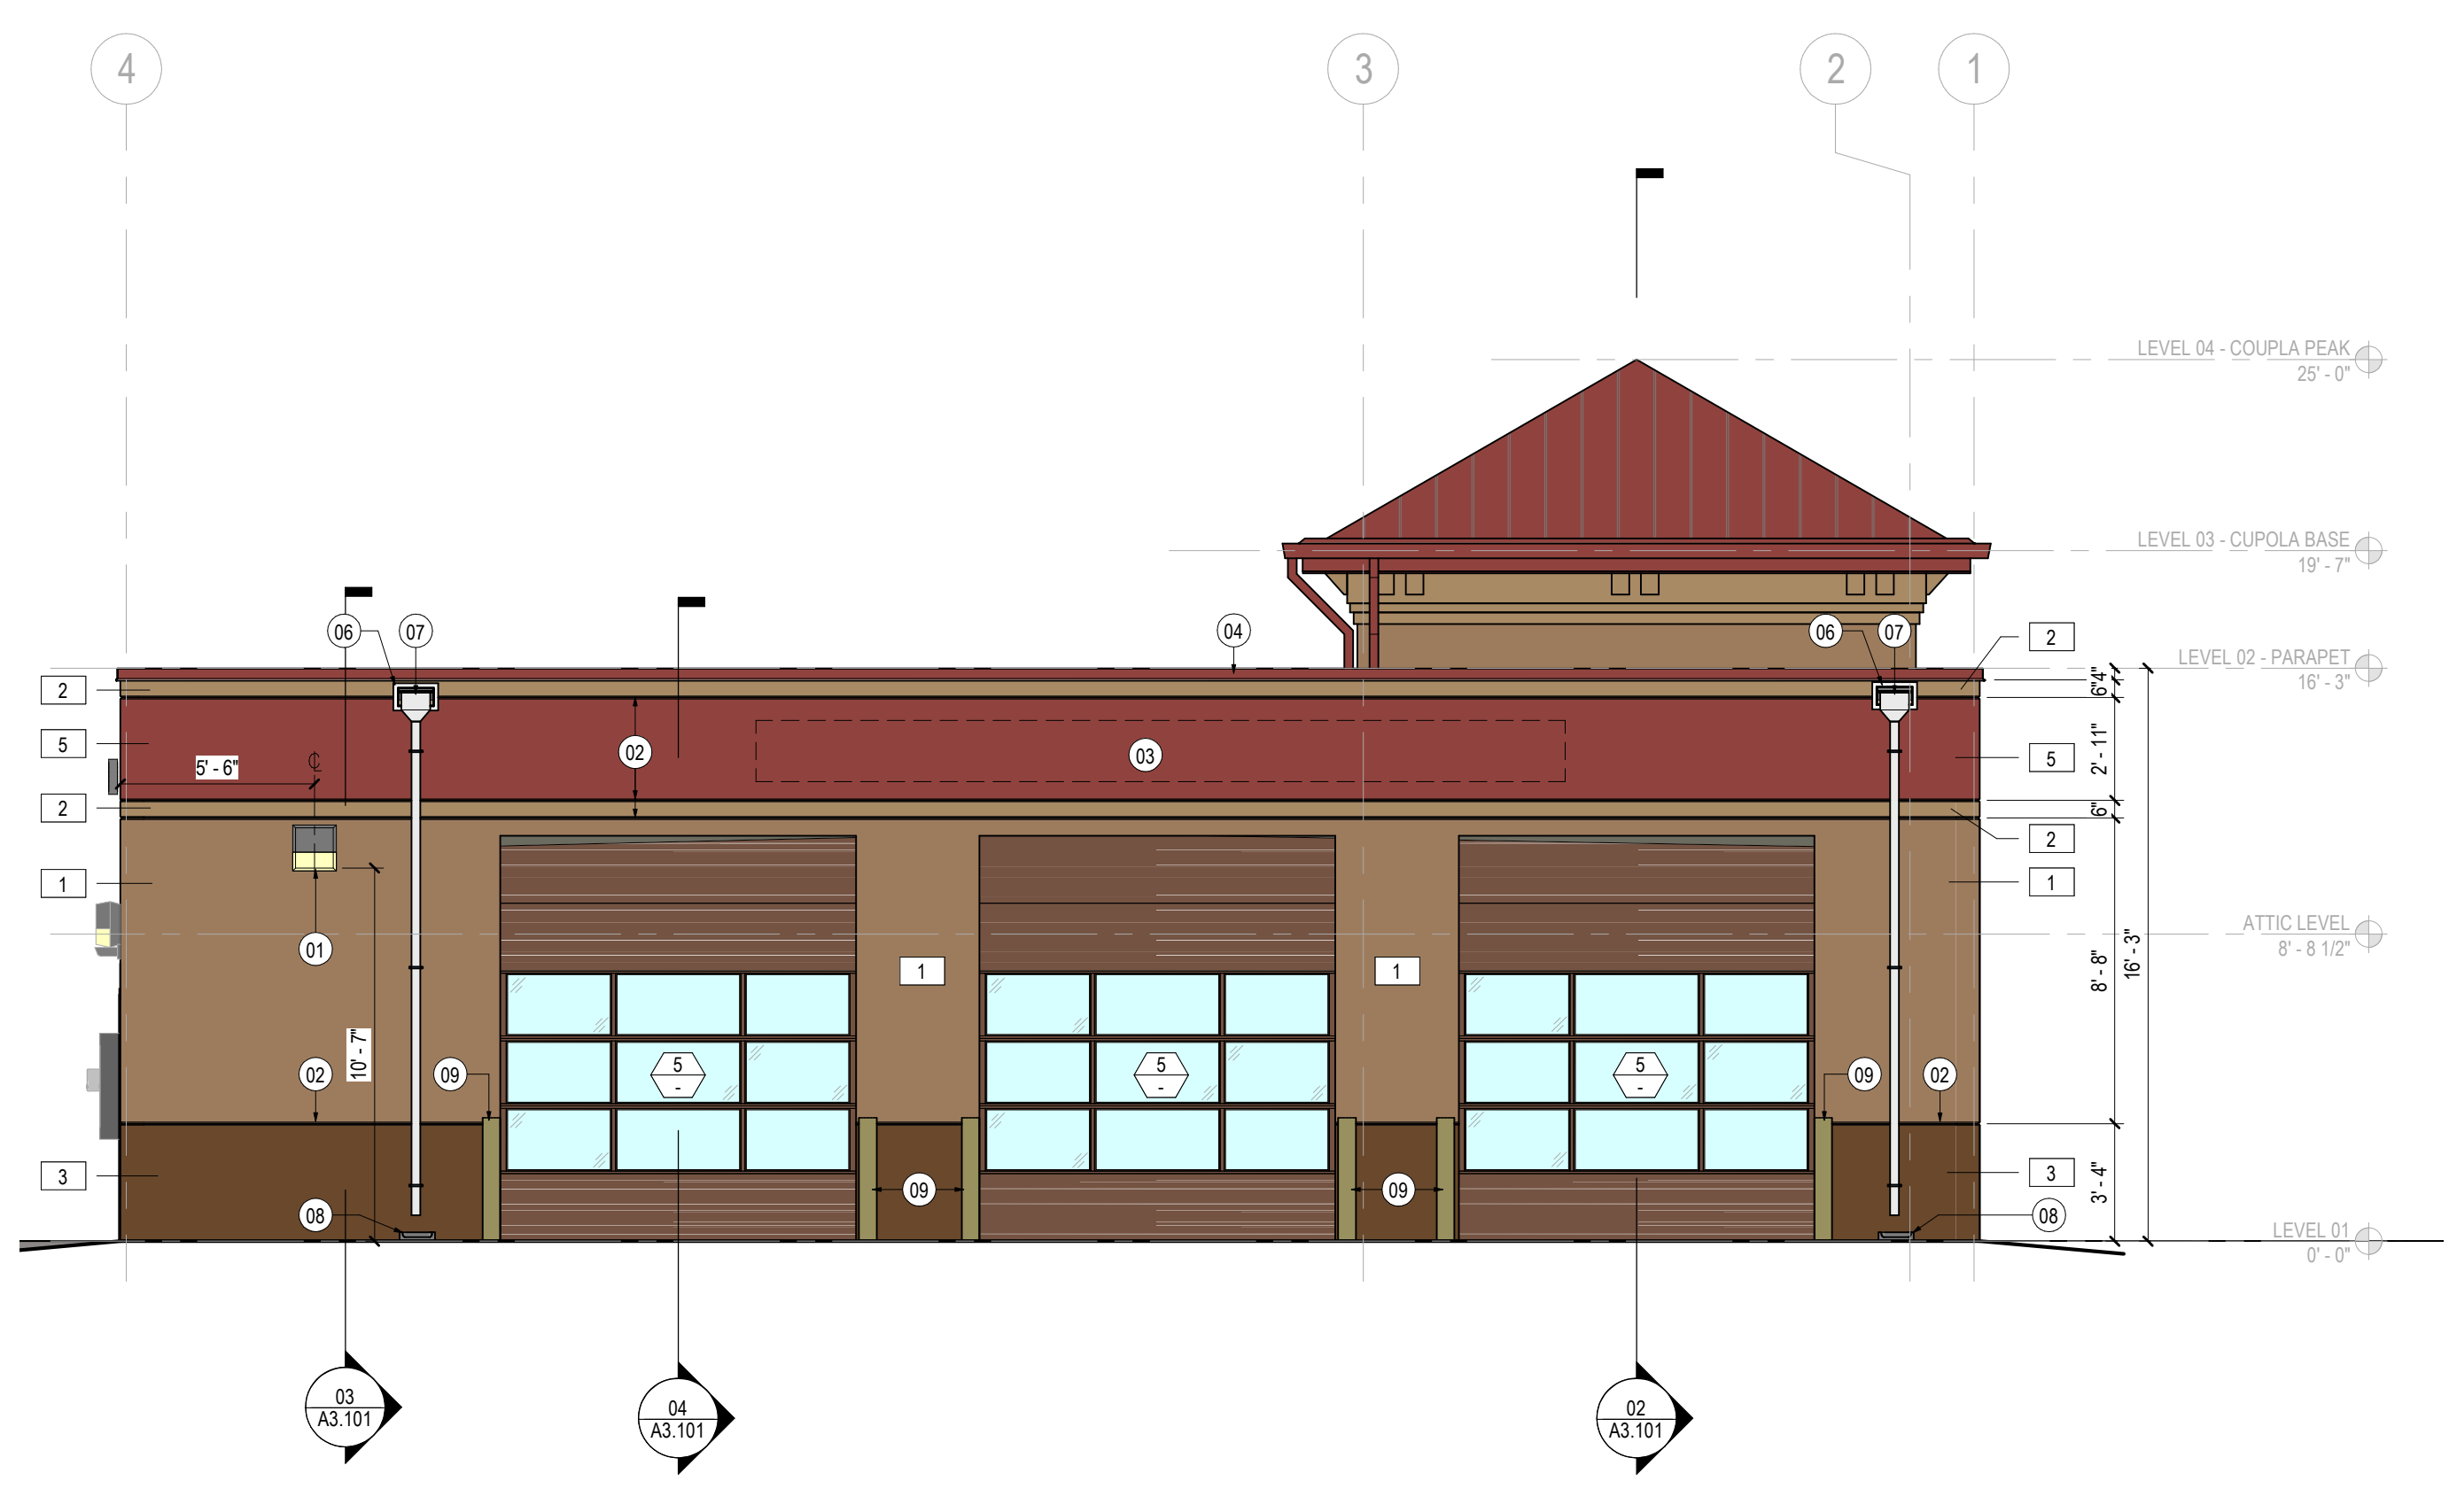

01 NORTH ELEVATION
 SCALE: 1/4" = 1'-0"

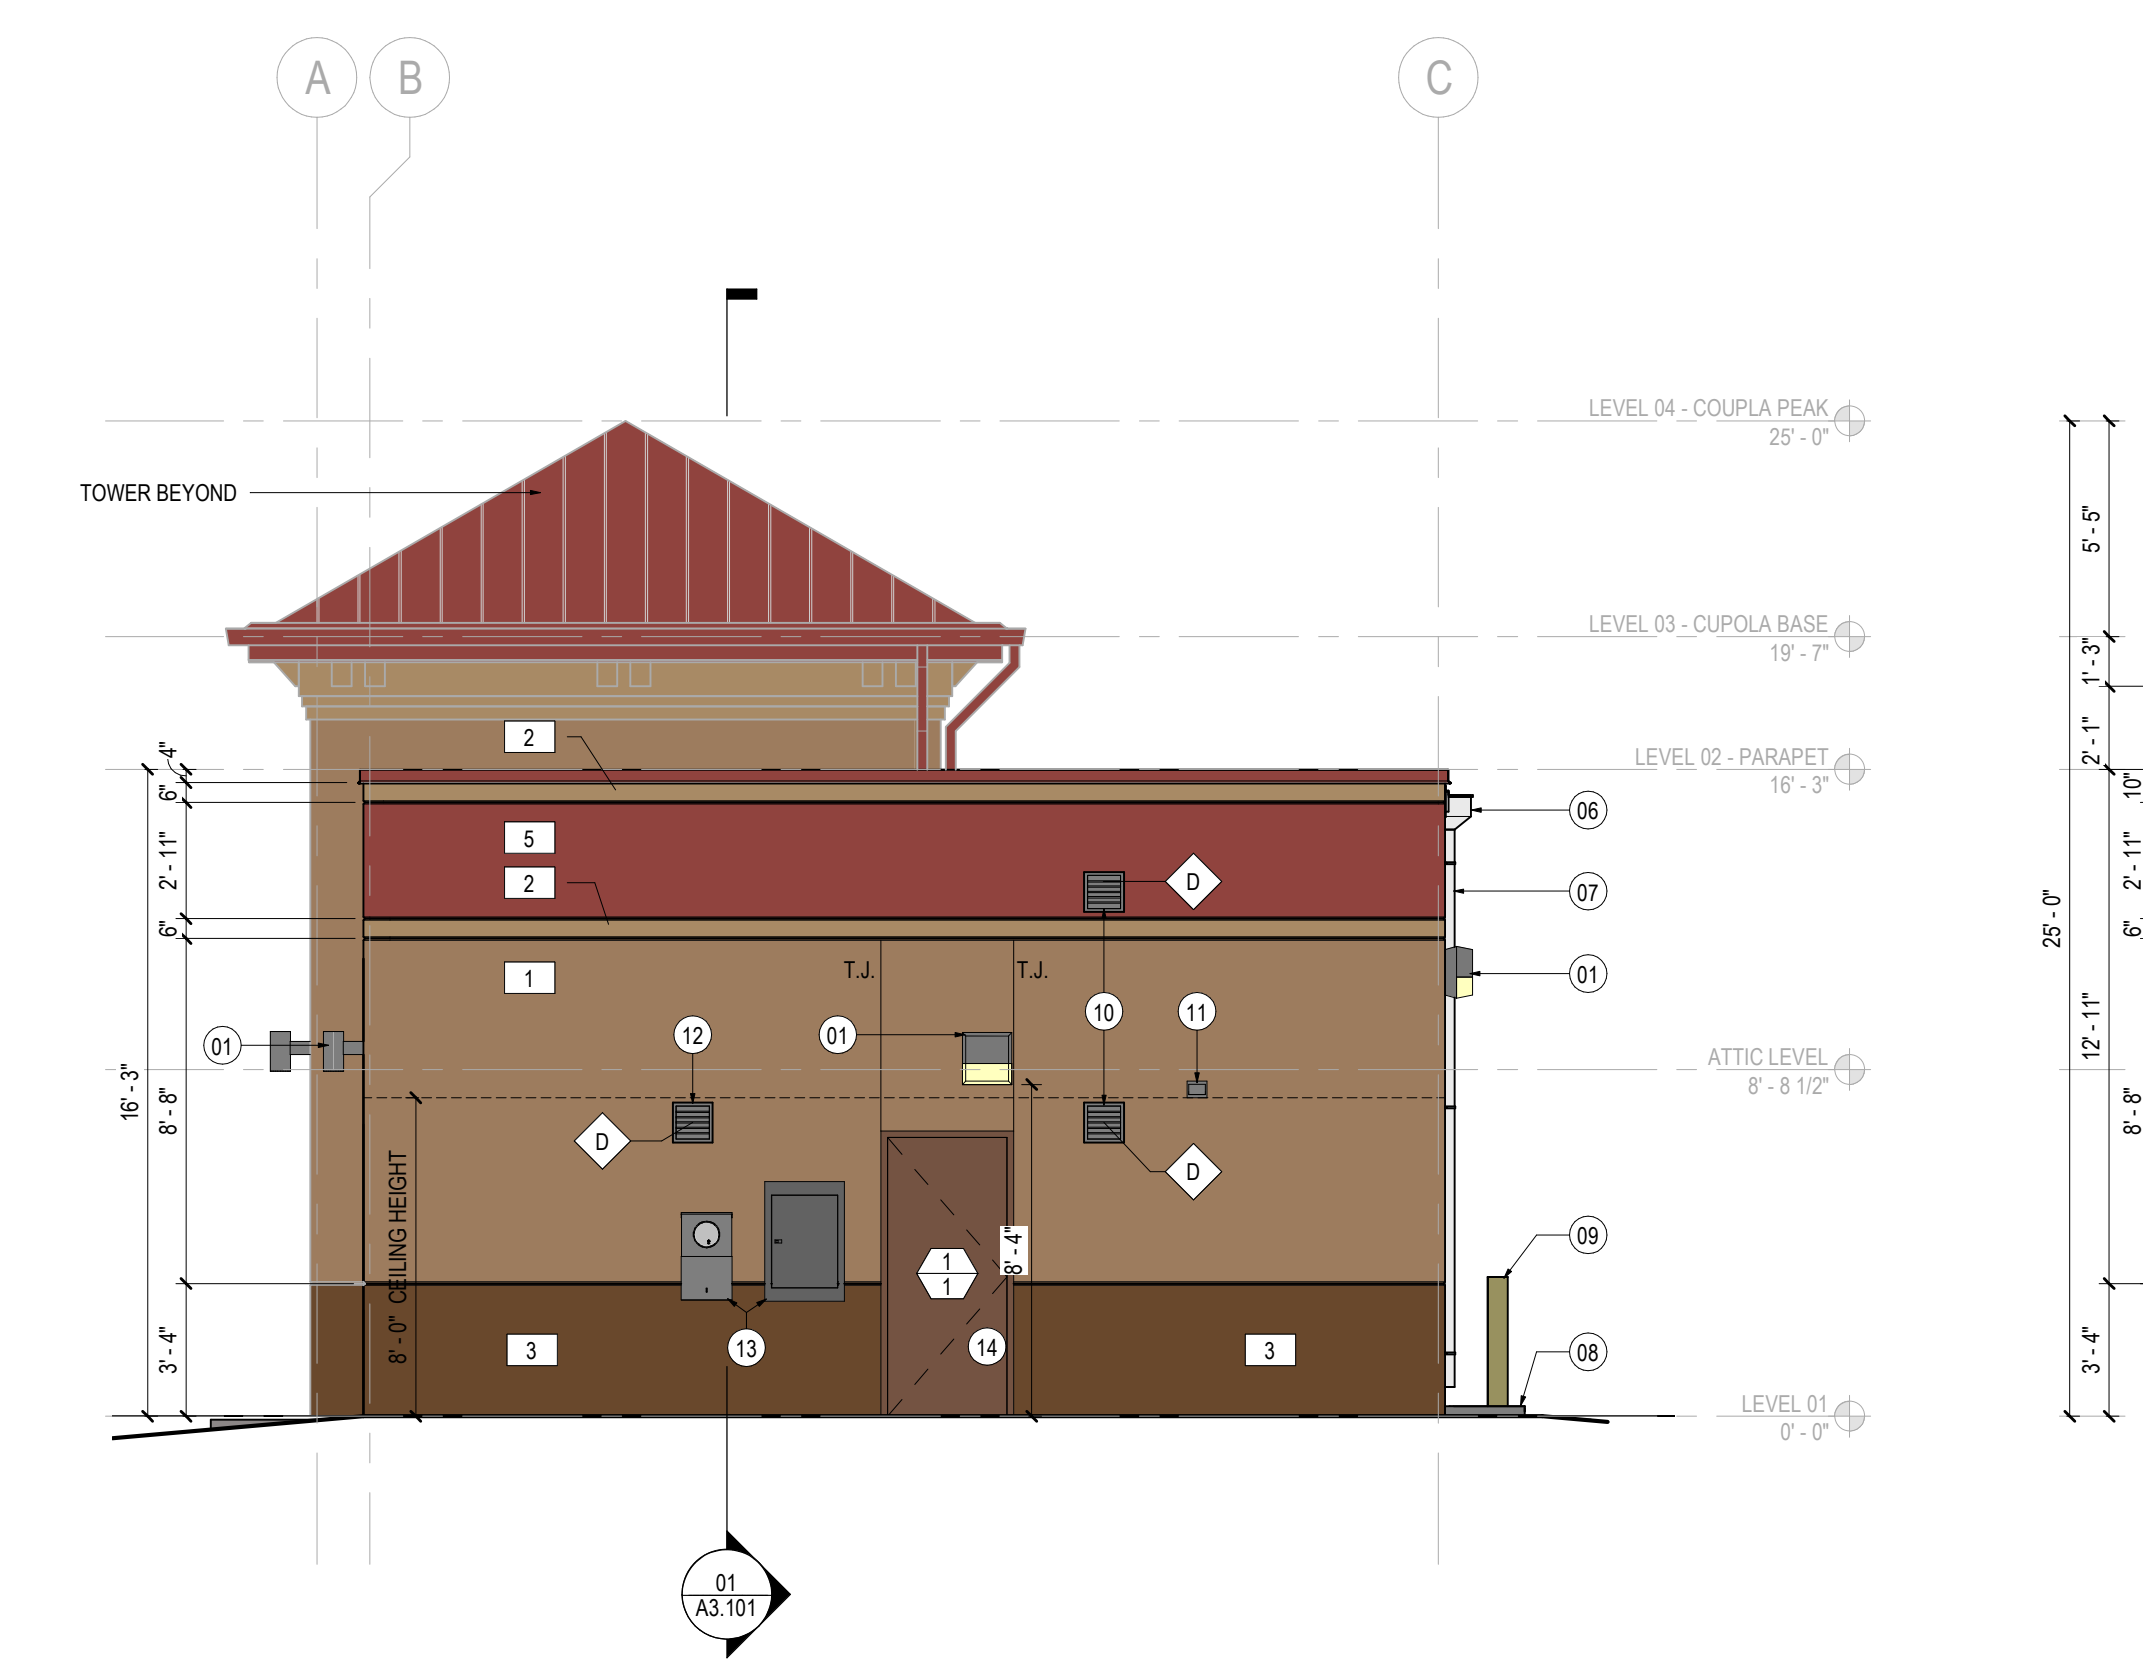

04 EAST ELEVATION
 SCALE: 1/4" = 1'-0"



02 SOUTH ELEVATION
 SCALE: 1/4" = 1'-0"

GENERAL NOTES

Date	Description
1 10.08.2021	ISSUE FOR CONSTRUCTION

Seal / Signature

Project Name
Take 5 Oil Change

Project Number
59.6678.008

Description
BUILDING ELEVATIONS

Scale
 1/4" = 1'-0"

A2.101