


LEGEND	
	EXST. VEGETATION
	EXST. PLANTER
	EXST. SIGN
	LIMIT OF WORK FOR SCULPTURES
	EXST. GRAVEL
	SEDONA RED CONCRETE
	CURB & GUTTER

12' DIMAMETER WORK LIMIT-  
 1.4' EAST  
 1.8' NORTH  
 OFFSET FROM CENTER OF ROUNDABOUT  
 MAX HEIGHT : 19'

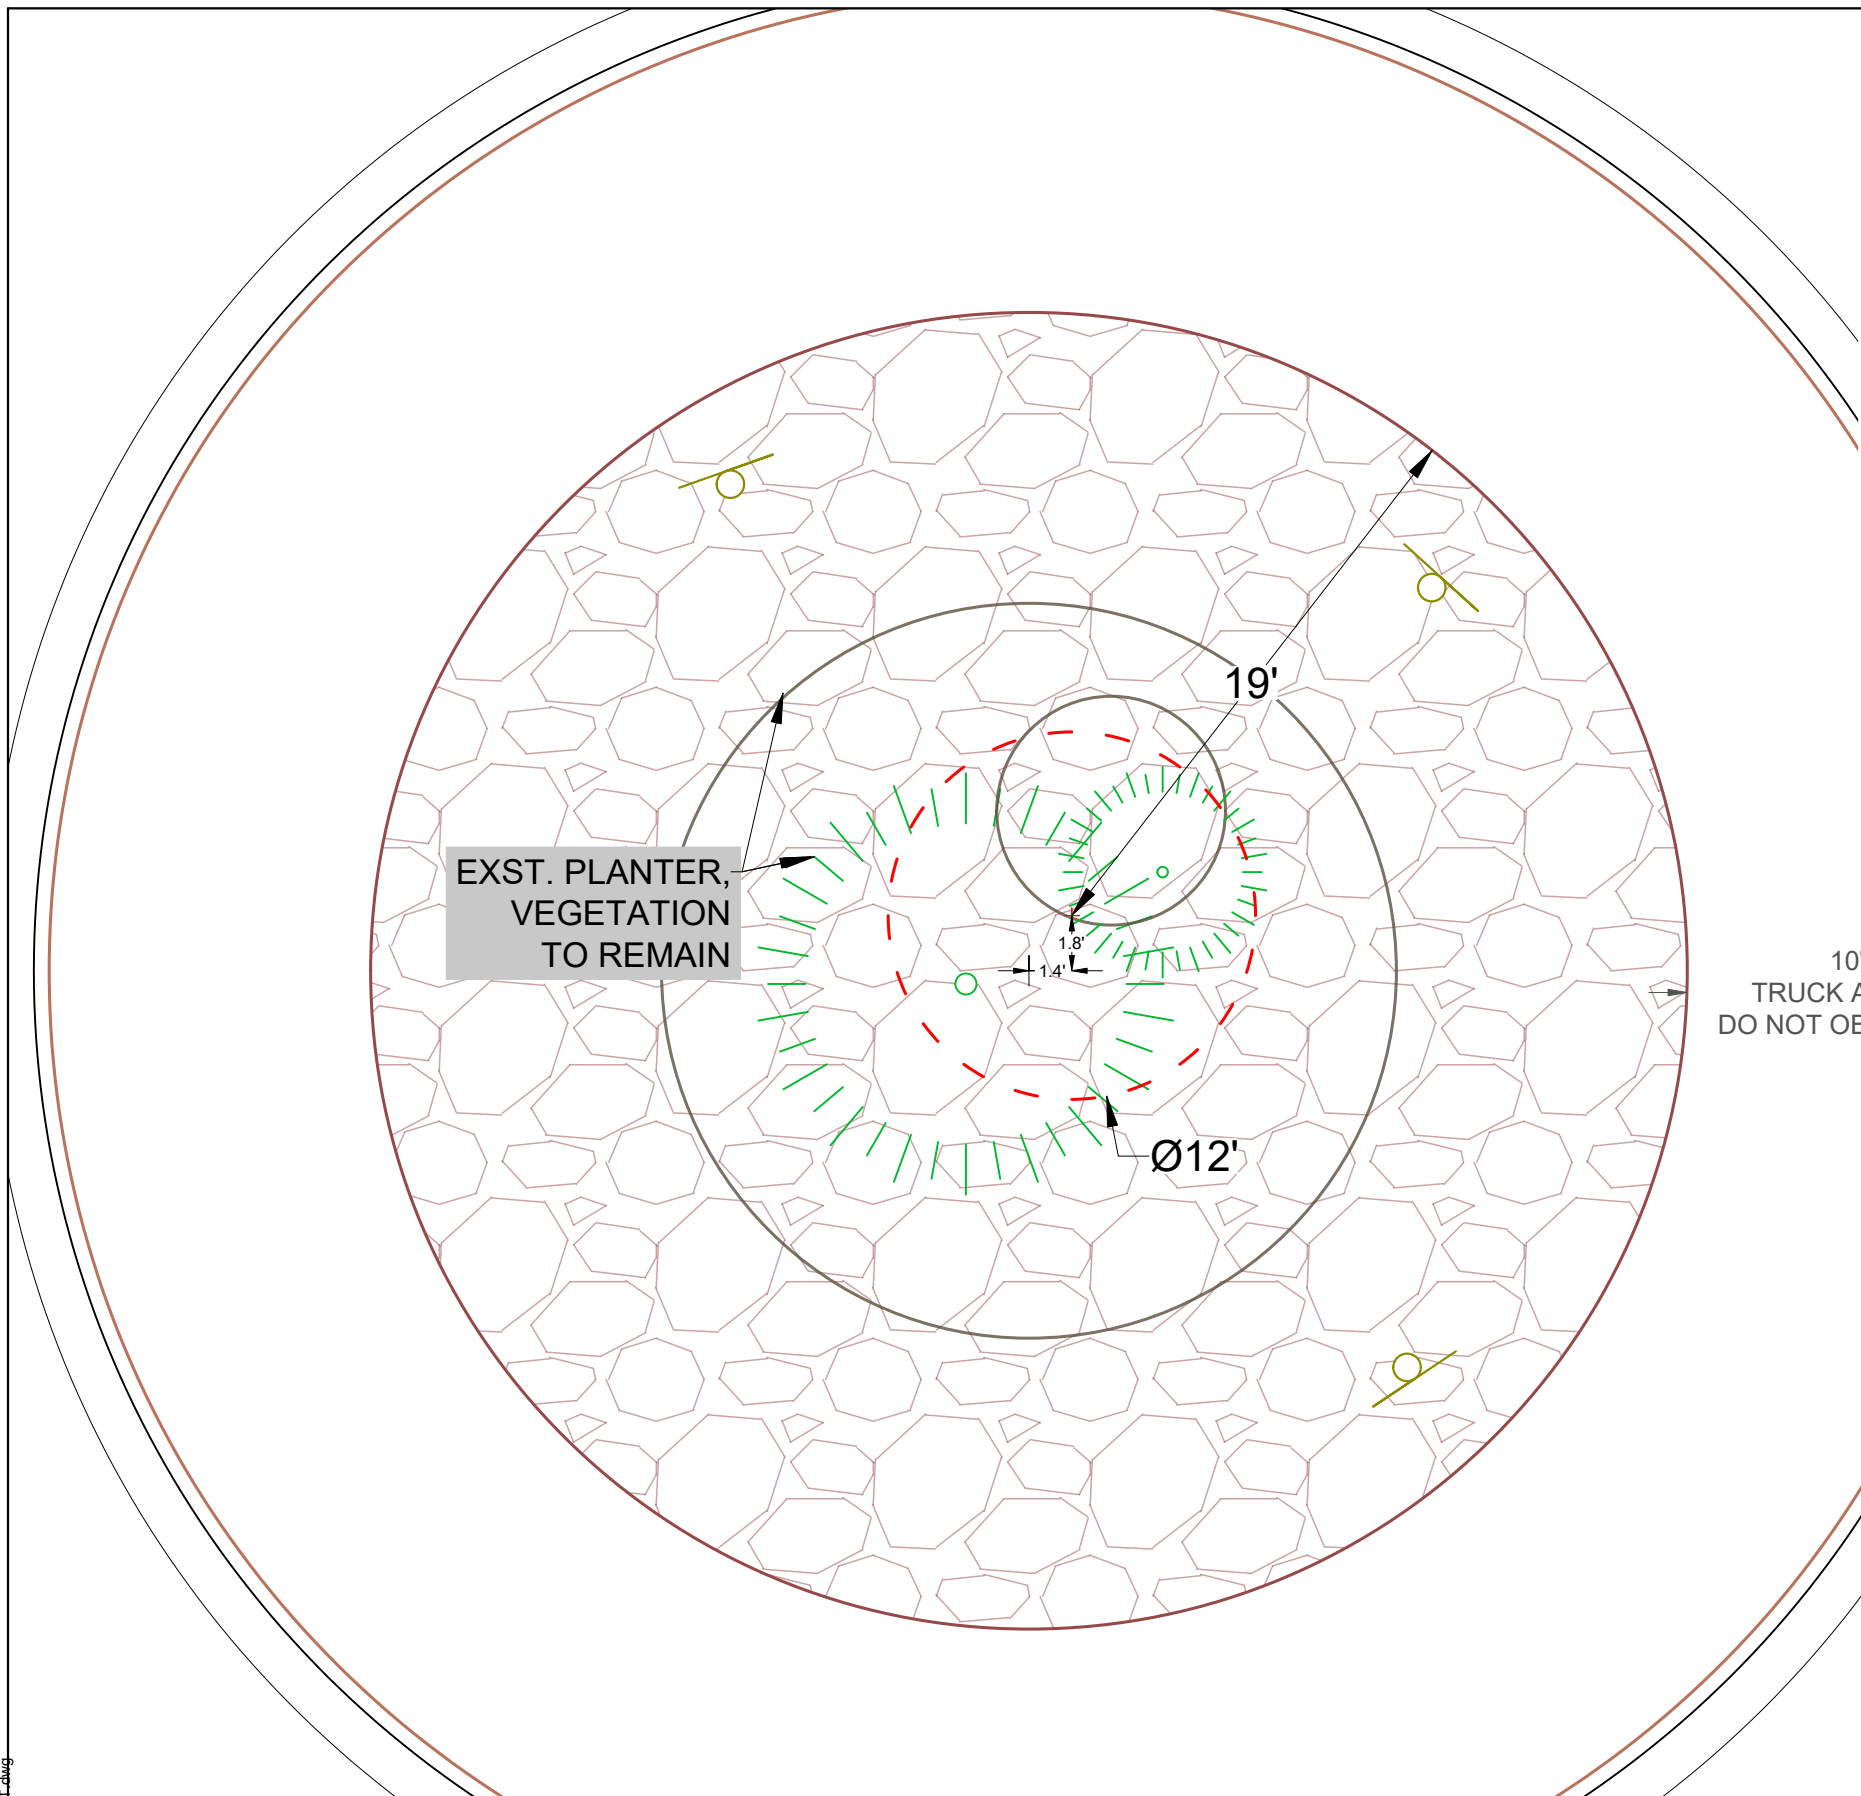

MAX HEIGHT OF SCULPTURE: 19'  
 MAX WIDTH OF SCULPTURE: 12'



# CANYON DR

C:\Users\huedata\OneDrive\Documents\SharePoint\Site - Documents\ADMINISTRATION\Personnel\Folders\H\_UEDA\Art in the Roundabout\Art in the Roundabout.dwg

NOTICE OF EXTENDED PAYMENT PROVISION  
 (PER ARS 32-1129.01) THIS CONTRACT ALLOWS THE OWNER TO MAKE PAYMENT WITHIN 15 DAYS AFTER CERTIFICATION AND APPROVALS OF BILLINGS AND ESTIMATES FOR PROGRESS PAYMENTS WITHIN 15 DAYS AFTER CERTIFICATION AND APPROVALS OF BILLINGS AND ESTIMATES FOR RELEASE OF RETENTION AND WITHIN 15 DAYS AFTER CERTIFICATION AND APPROVAL OF BILLINGS AND ESTIMATES FOR FINAL PAYMENT.

Contact Arizona 811 at least two full working days before you begin excavation.

Call 811 or click Arizona11.com

Symbol	Revisions	Date	Appr.	Designed by:	Date:
				HMU	4/27/2021
				Drawn by:	Scale:
				HMU	1:NTS
				Checked by:	Project Code:
				NL	XXXXX




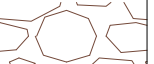


PRELIMINARY  
 NOT FOR  
 CONSTRUCTION




CITY OF SEDONA  
 PUBLIC WORKS DEPARTMENT  
 102 ROADRUNNER DRIVE  
 SEDONA, ARIZONA 86336  
 928-204-7111

ART IN THE ROUNDABOUT  
 CANYON DR  
 SHEET TITLE

SHEET ID  
 001  
 SHEET NO.  
 1 OF 4

LEGEND	
	EXST. VEGETATION
	EXST. SIGN
	LIMIT OF WORK FOR SCULPTURES
	EXST. GRAVEL
	SEDONA RED CONCRETE
	CURB & GUTTER

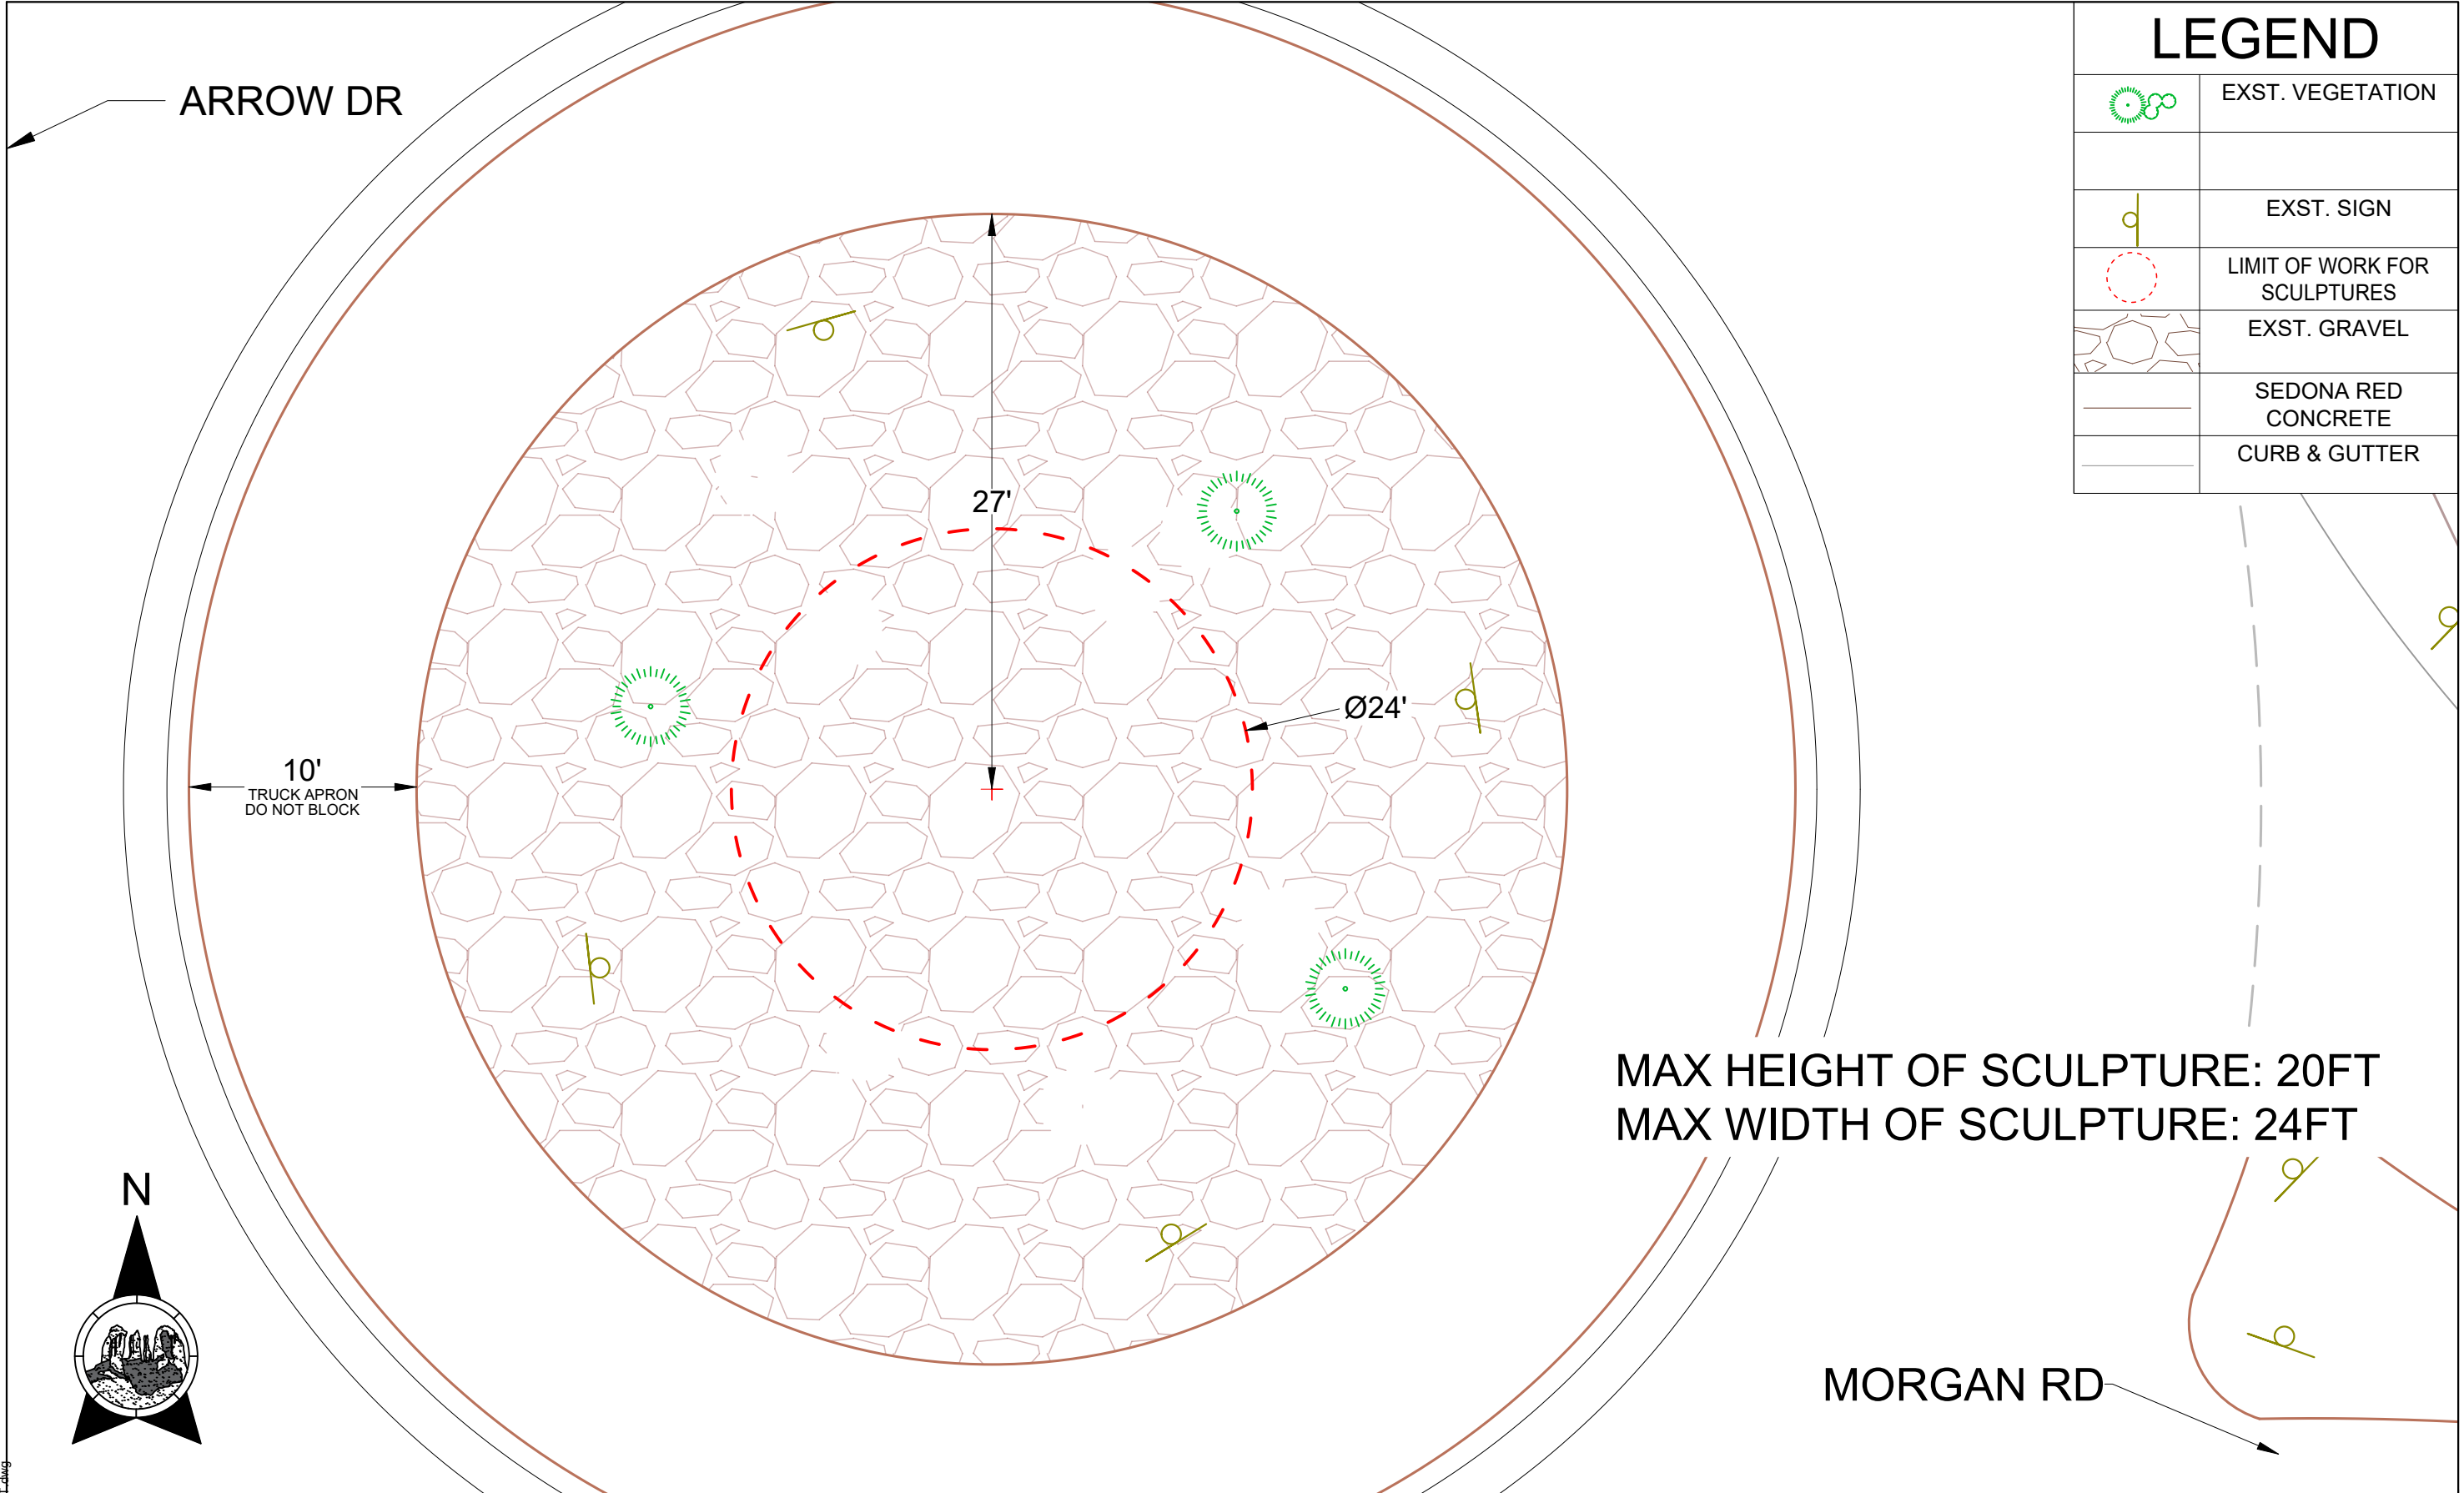

MAX HEIGHT OF SCULPTURE: 20FT  
 MAX WIDTH OF SCULPTURE: 24FT

MORGAN RD

C:\Users\huelaisedonaa\Documents\SharePoint\Site - Documents\ADMINISTRATION\Personnel\Folders\H\_UEDA\Art in the Roundabout\Art in the Roundabout.dwg

**NOTICE OF EXTENDED PAYMENT PROVISION**  
 (PER ARS 32-1129.01) THIS CONTRACT ALLOWS THE OWNER TO MAKE PAYMENT WITHIN 15 DAYS AFTER CERTIFICATION AND APPROVALS OF BILLINGS AND ESTIMATES FOR PROGRESS PAYMENTS WITHIN 15 DAYS AFTER CERTIFICATION AND APPROVALS OF BILLINGS AND ESTIMATES FOR RELEASE OF RETENTION AND WITHIN 15 DAYS AFTER CERTIFICATION AND APPROVAL OF BILLINGS AND ESTIMATES FOR FINAL PAYMENT.


Contact Arizona 811 at least two full working days before you begin excavation.



Call 811 or click Arizona11.com

Symbol	Revisions	Date	Appr.	Designed by:	Date:
				HMU	4/27/2021
				Drawn by:	Scale:
				HMU	1:NTS
				Checked by:	Project Code:
				NL	XXXXX



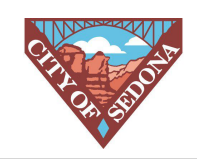



PRELIMINARY  
 NOT FOR  
 CONSTRUCTION





**CITY OF SEDONA**  
 PUBLIC WORKS DEPARTMENT  
 102 ROADRUNNER DRIVE  
 SEDONA, ARIZONA 86336  
 928-204-7111

ART IN THE ROUNDABOUT  
 ARROW/MORGAN  
 SHEET TITLE

SHEET ID  
 002  
 SHEET NO.  
 2 OF 4

LEGEND	
	EXST. VEGETATION
	EXST. SIGN
	LIMIT OF WORK FOR SCULPTURES
	EXST. GRAVEL
	SEDONA RED CONCRETE
	CURB & GUTTER

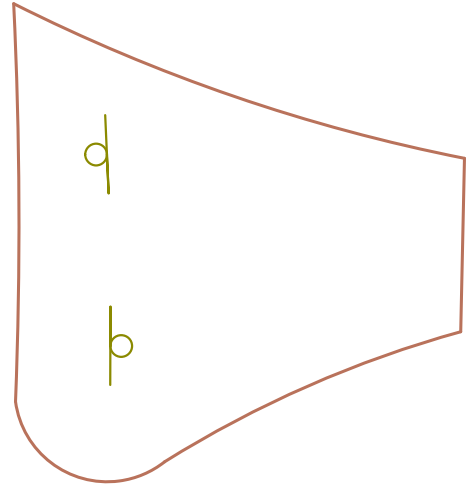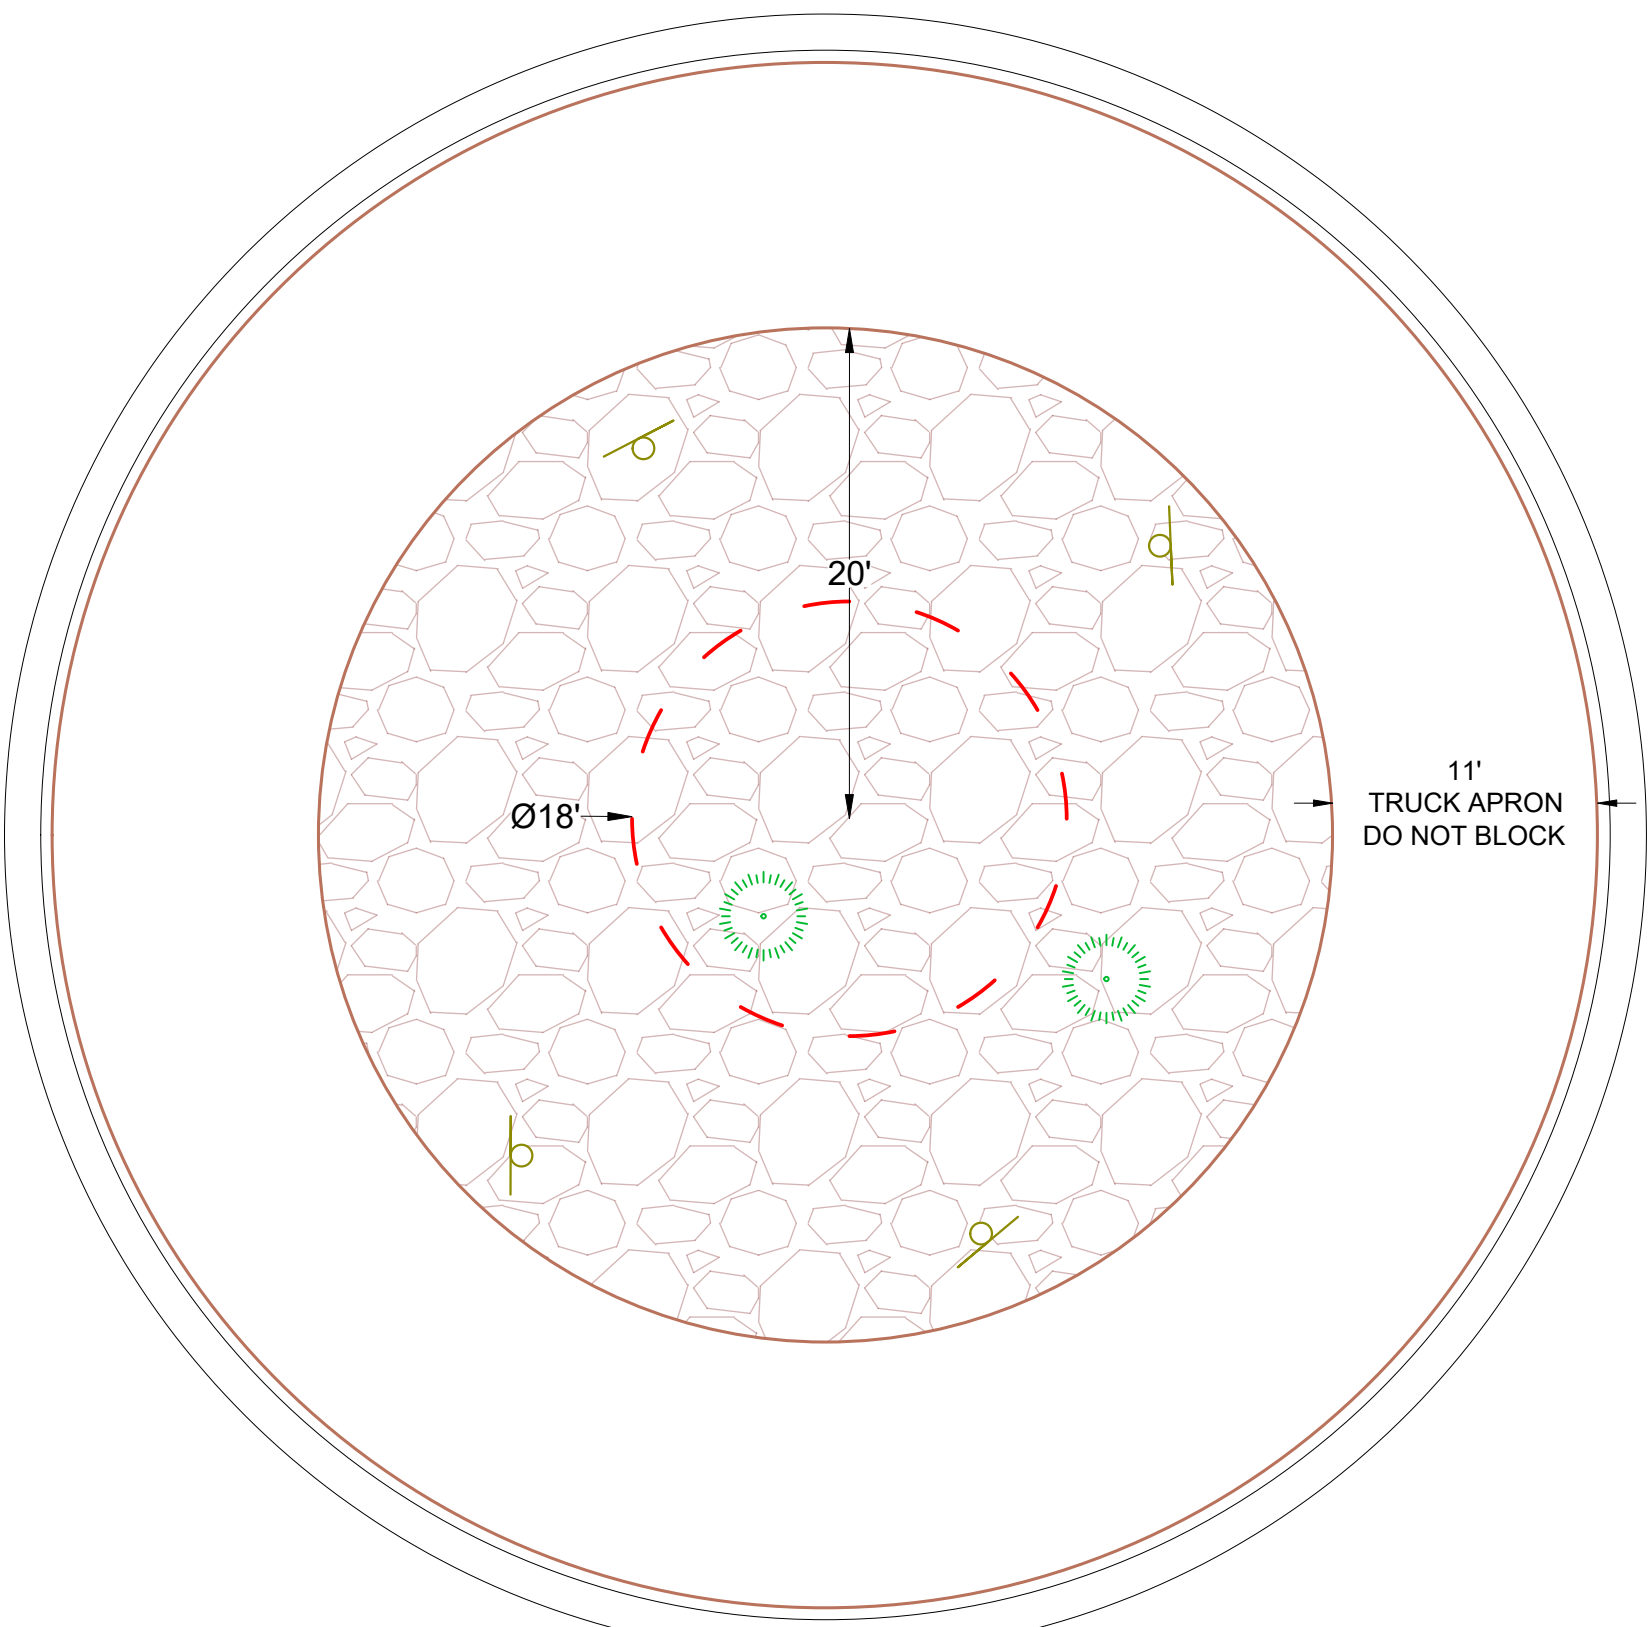

MAX HEIGHT OF SCULPTURE: 20'  
 MAX WIDTH OF SCULPTURE: 18'

CHAPEL RD


C:\Users\huelaisedonaa\Documents\ADMINISTRATION\Personnel\Folders\H\_UEDA\Art in the Roundabout\Art in the Roundabout.dwg

NOTICE OF EXTENDED PAYMENT PROVISION  
 (PER ARS 32-1129.01) THIS CONTRACT ALLOWS THE OWNER TO MAKE PAYMENT WITHIN 15 DAYS AFTER CERTIFICATION AND APPROVALS OF BILLINGS AND ESTIMATES FOR PROGRESS PAYMENTS WITHIN 15 DAYS AFTER CERTIFICATION AND APPROVALS OF BILLINGS AND ESTIMATES FOR RELEASE OF RETENTION AND WITHIN 15 DAYS AFTER CERTIFICATION AND APPROVAL OF BILLINGS AND ESTIMATES FOR FINAL PAYMENT.



Symbol	Revisions	Date	Appr.

Designed by:	HMU	Date:	4/27/2021
Drawn by:	HMU	Scale:	1:NTS
Checked by:	NL	Project Code:	XXXXX

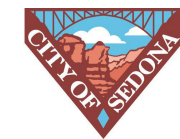


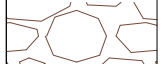






CITY OF SEDONA  
 PUBLIC WORKS DEPARTMENT  
 102 ROADRUNNER DRIVE  
 SEDONA, ARIZONA 86336  
 928-204-7111

ART IN THE ROUNDABOUT  
 CHAPEL ROAD  
 SHEET TITLE

SHEET ID  
 003  
 SHEET NO.  
 3 OF 4

# LEGEND

	EXST. VEGETATION
	EXST. SIGN
	LIMIT OF WORK FOR SCULPTURES
	EXST. GRAVEL
	SEDONA RED CONCRETE
	CURB & GUTTER

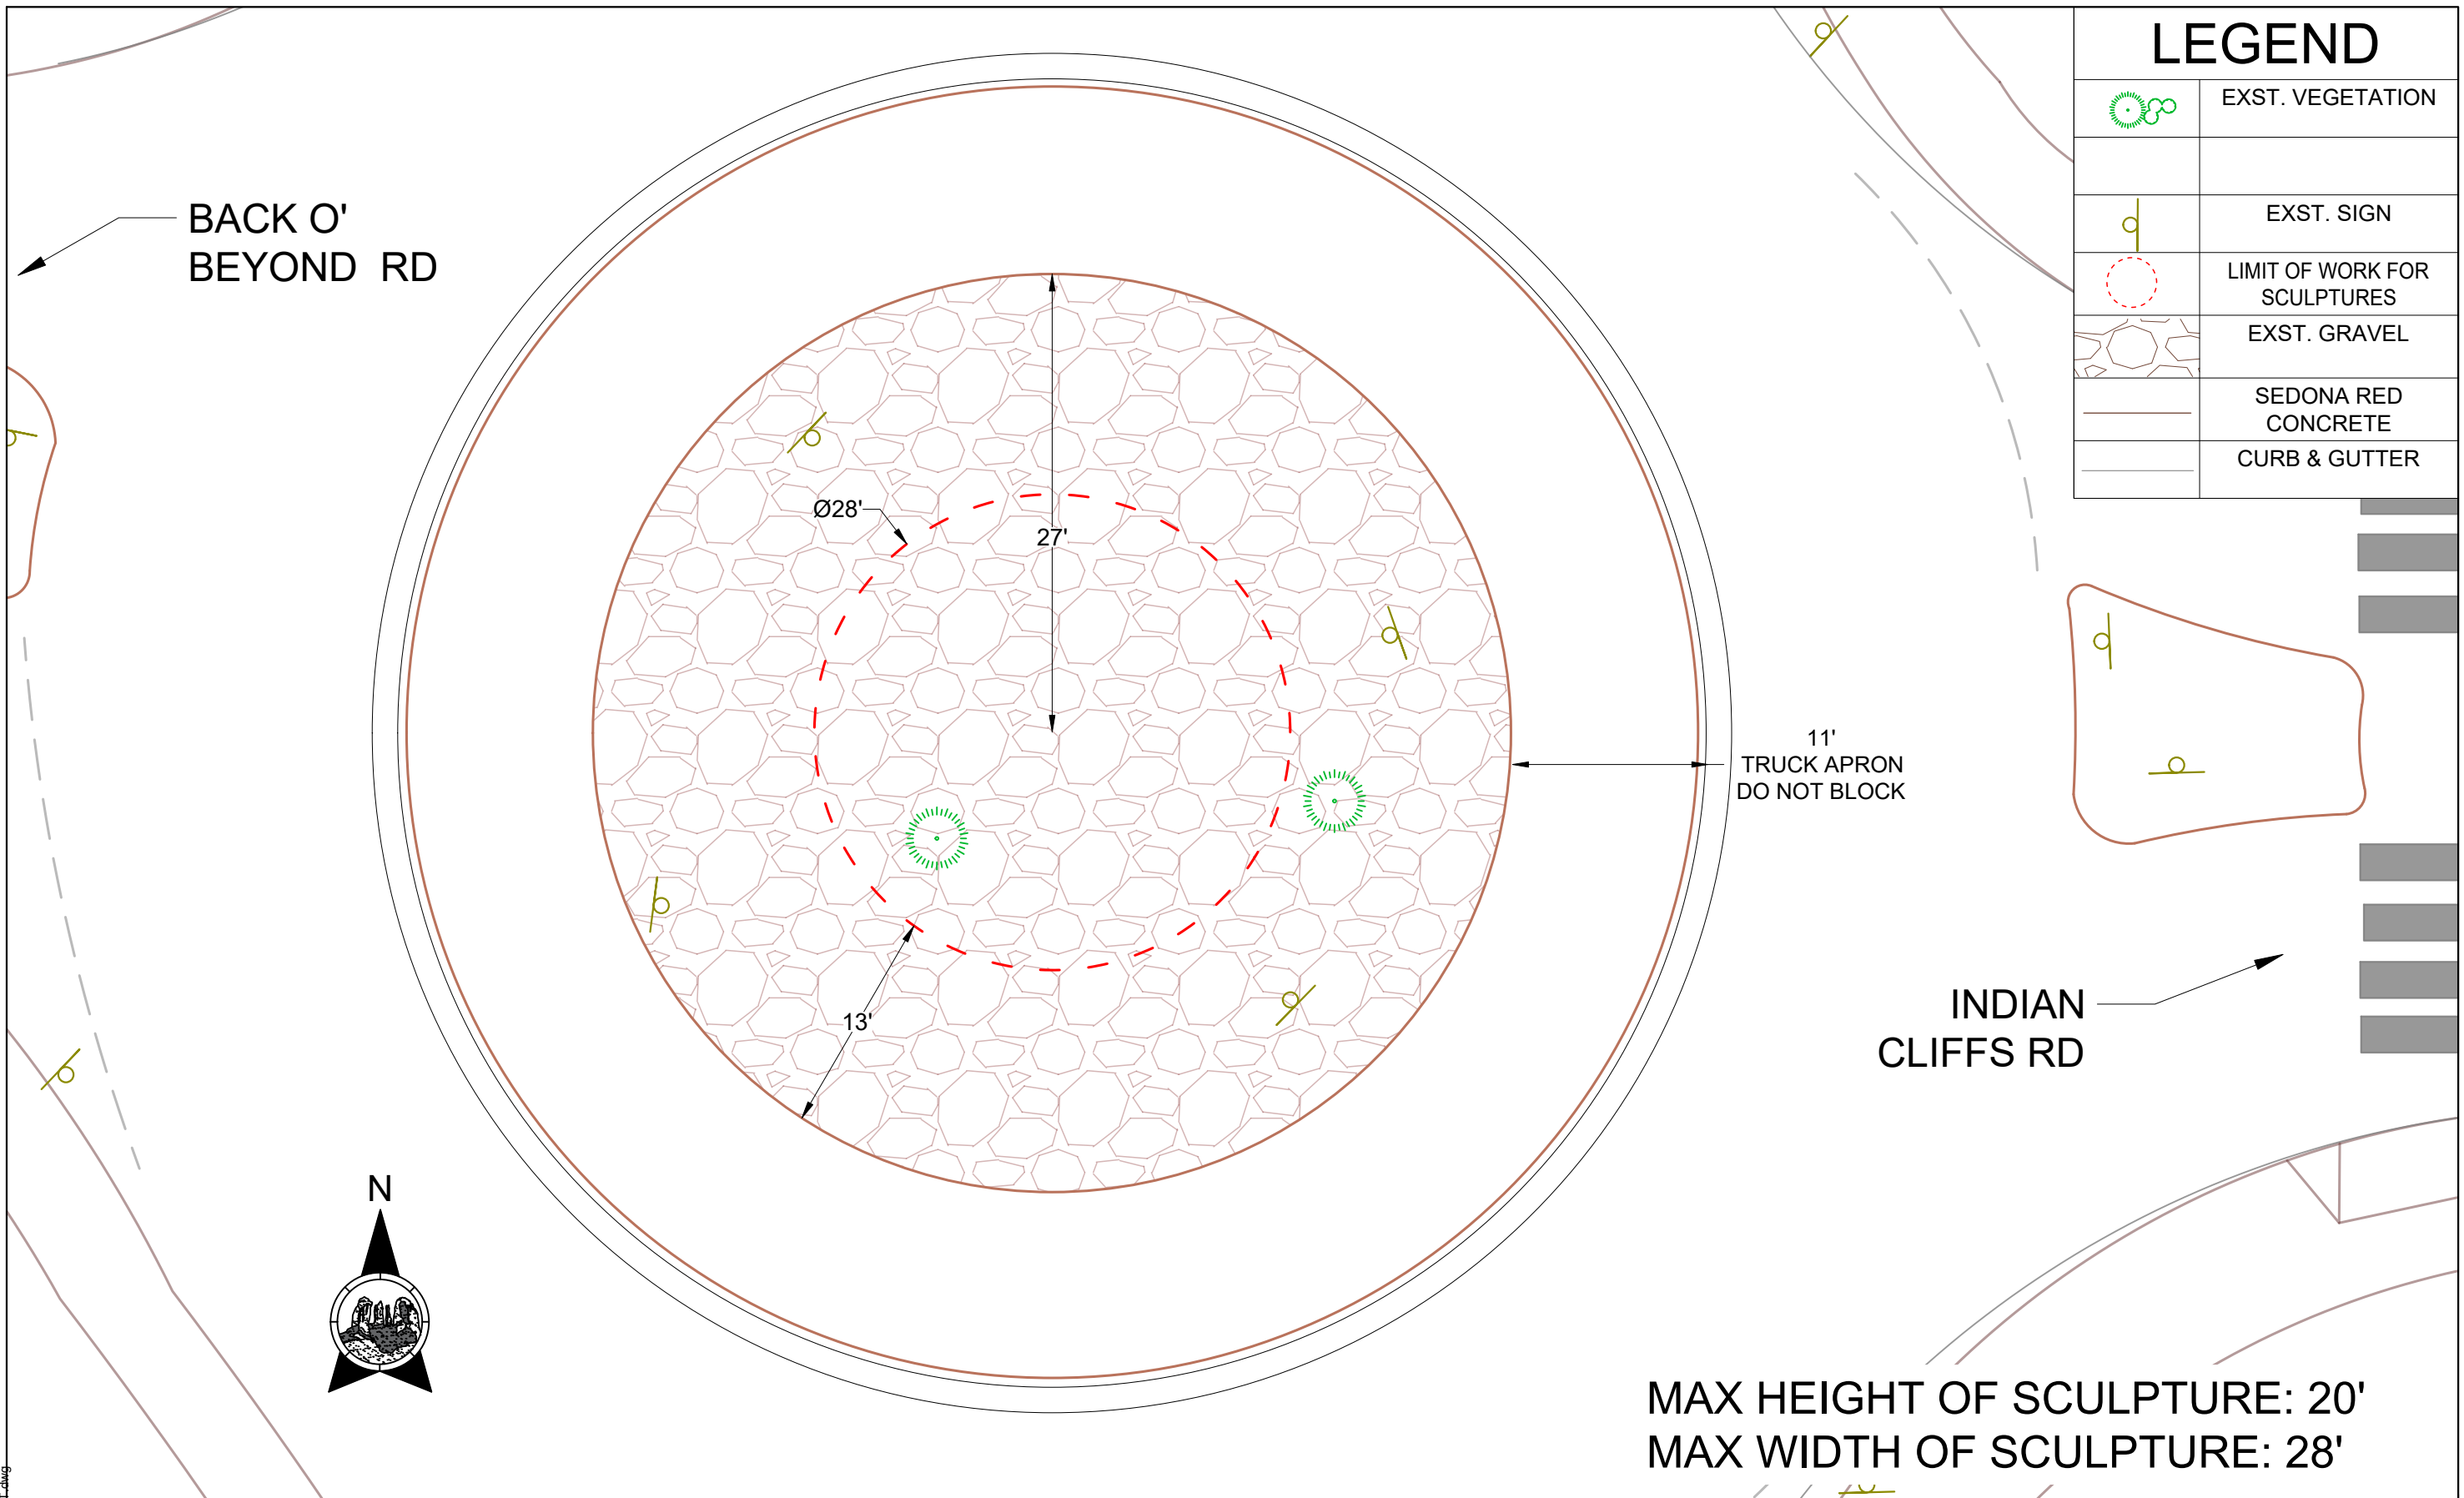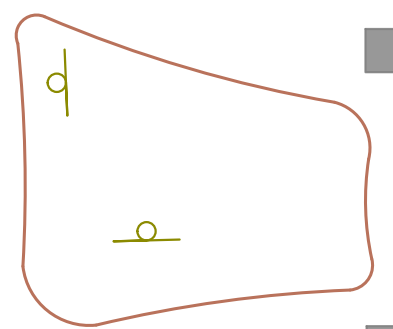

**MAX HEIGHT OF SCULPTURE: 20'**  
**MAX WIDTH OF SCULPTURE: 28'**


C:\Users\huelaisedonaa\Documents\ADMINISTRATION\Personnel\Folders\H. UEDA\Art in the Roundabout\Art in the Roundabout.dwg

**NOTICE OF EXTENDED PAYMENT PROVISION**  
 (PER ARS 32-1129.01) THIS CONTRACT ALLOWS THE OWNER TO MAKE PAYMENT WITHIN 15 DAYS AFTER CERTIFICATION AND APPROVALS OF BILLINGS AND ESTIMATES FOR PROGRESS PAYMENTS WITHIN 15 DAYS AFTER CERTIFICATION AND APPROVALS OF BILLINGS AND ESTIMATES FOR RELEASE OF RETENTION AND WITHIN 15 DAYS AFTER CERTIFICATION AND APPROVAL OF BILLINGS AND ESTIMATES FOR FINAL PAYMENT.



Symbol	Revisions	Date	Appr.

Designed by:	HMU	Date:	4/27/2021
Drawn by:	HMU	Scale:	1:NTS
Checked by:	NL	Project Code:	XXXXX

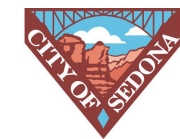

**CITY OF SEDONA**  
**PUBLIC WORKS DEPARTMENT**  
 102 ROADRUNNER DRIVE  
 SEDONA, ARIZONA 86336  
 928-204-7111

ART IN THE ROUNDABOUT  
 BACK O'BEYOND  
 SHEET TITLE

SHEET ID  
 004  
 SHEET NO.  
 4 OF 4