









LEGEND	
	EXST. VEGETATION
	EXST. PLANTER
	EXST. SIGN
	LIMIT OF WORK FOR SCULPTURES
	EXST. GRAVEL
	SEDONA RED CONCRETE
	CURB & GUTTER

12' DIMAMETER WORK LIMIT-
 1.4' EAST
 1.8' NORTH
 OFFSET FROM CENTER OF
 ROUNDABOUT
 MAX HEIGHT : 19'

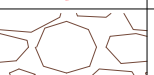

10'
 TRUCK APRON
 DO NOT OBSTRUCT

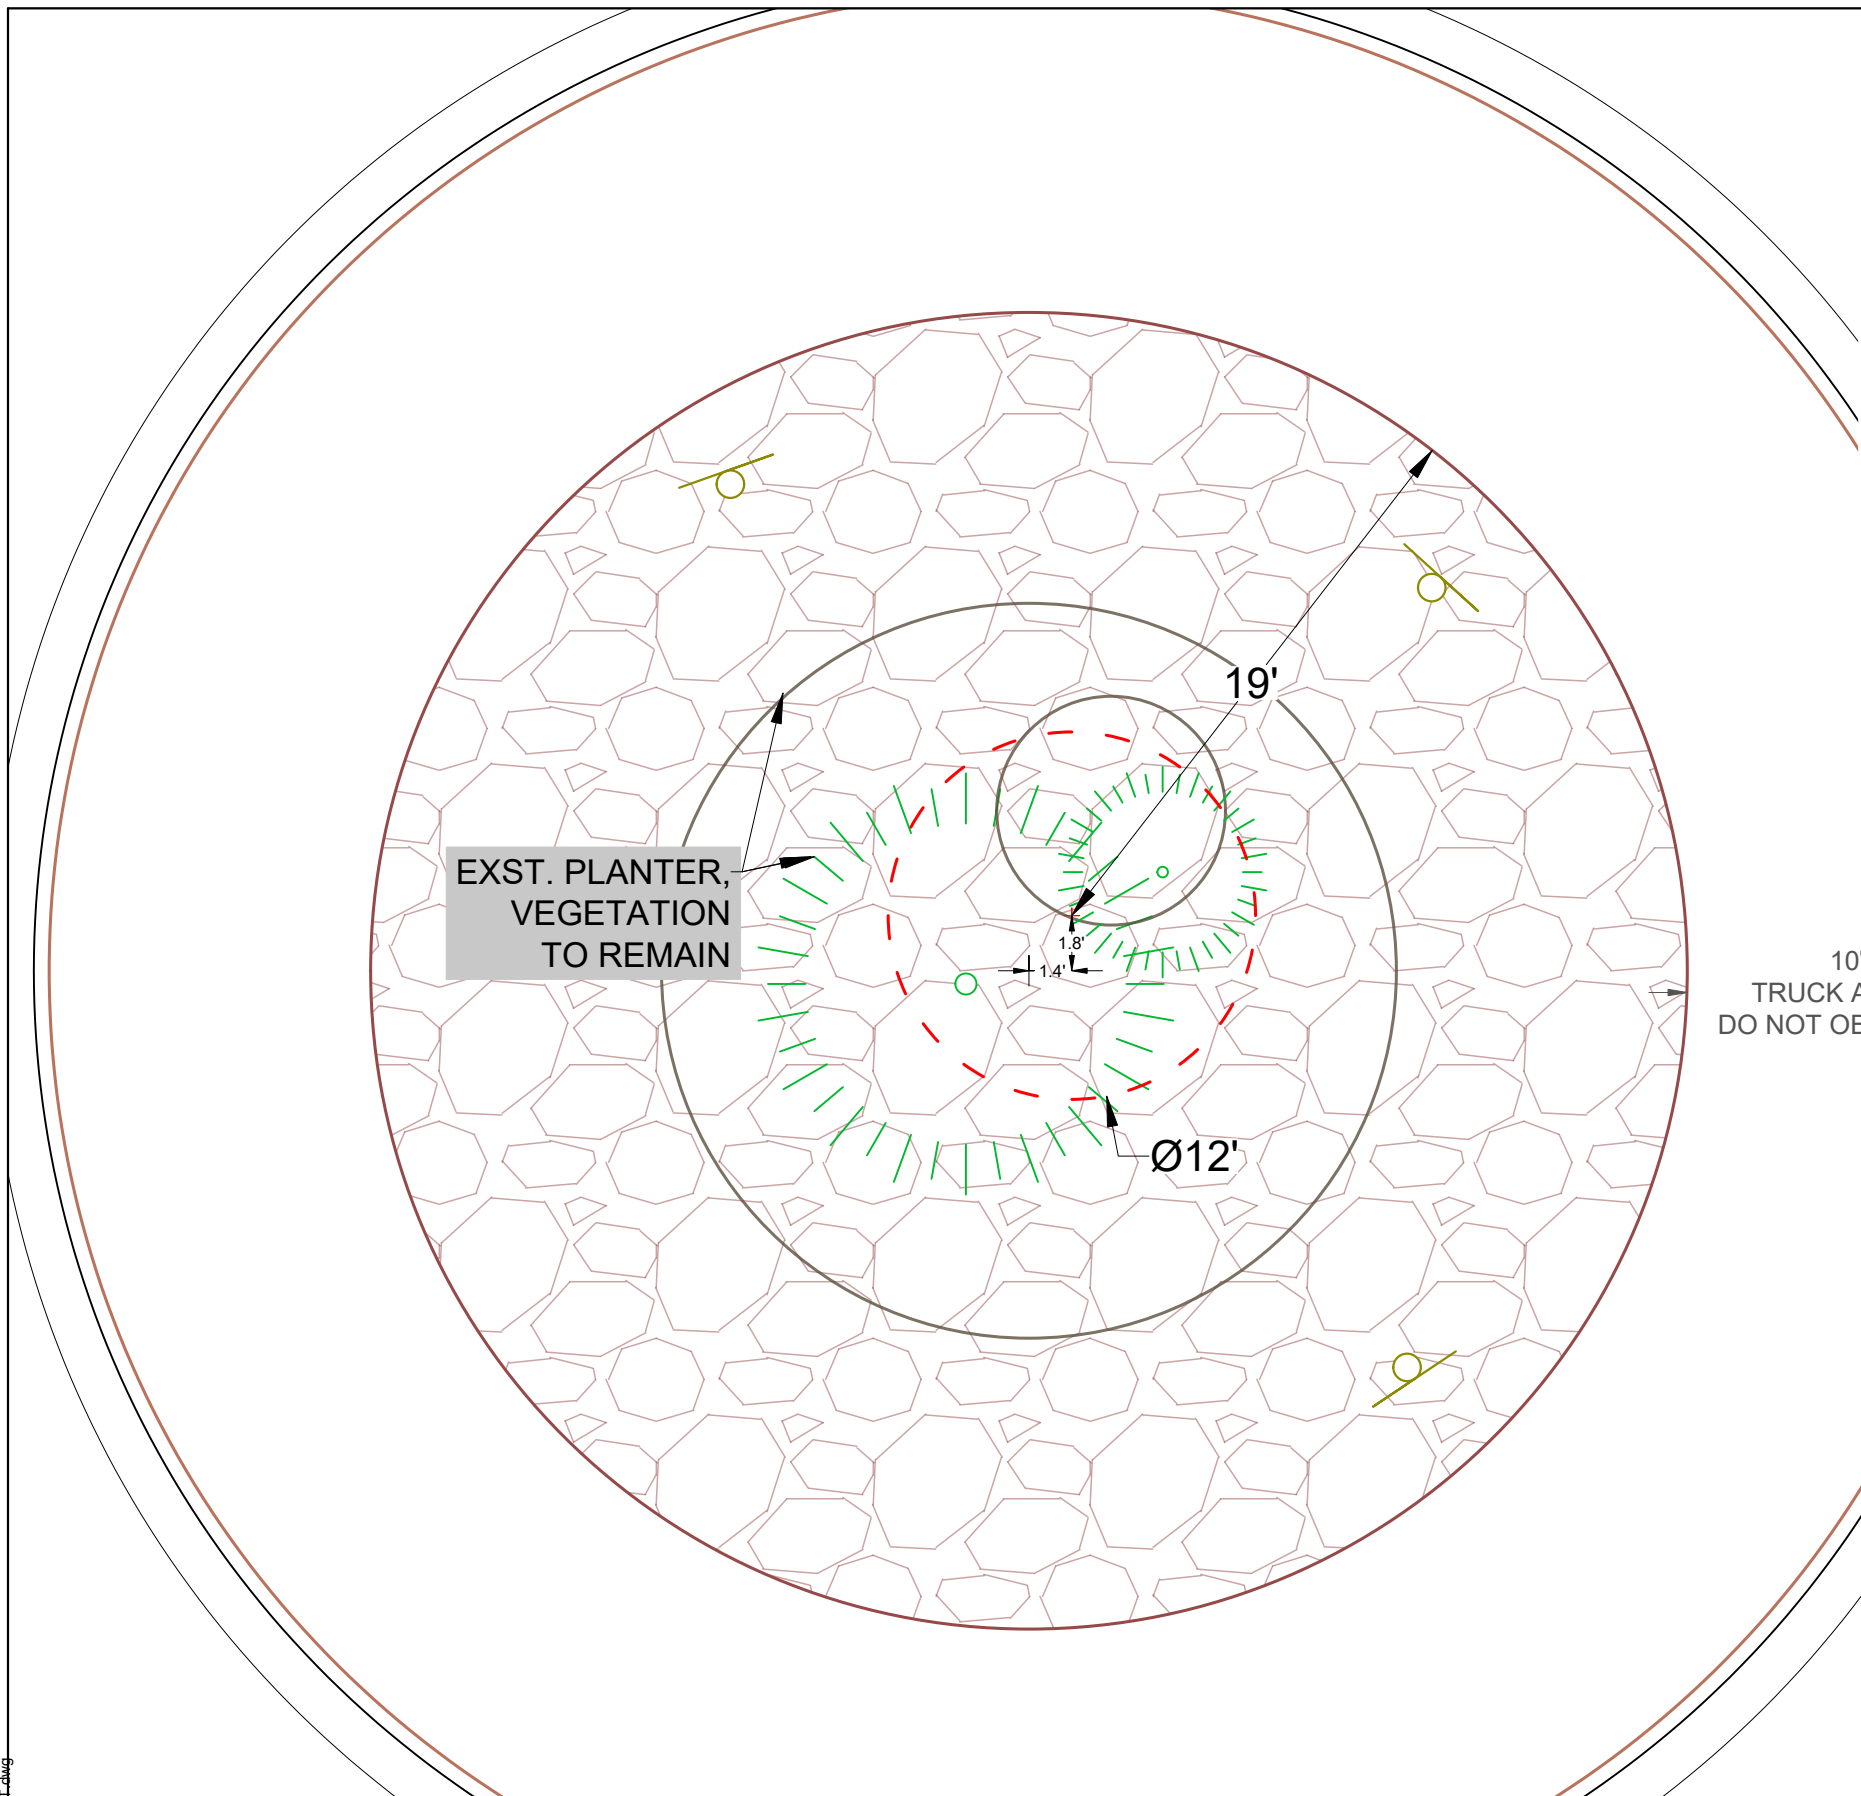MAX HEIGHT OF SCULPTURE: 19'
 MAX WIDTH OF SCULPTURE: 12'



CANYON DR

C:\Users\huedata\sedona\pw Document\SharePoint Site - Documents\ADMINISTRATION\Personnel\Folders\H_UEDA\Art in the Roundabout\Art in the Roundabout.dwg

NOTICE OF EXTENDED PAYMENT PROVISION
 (PER ARS 32-1129.01) THIS CONTRACT ALLOWS THE OWNER TO MAKE PAYMENT WITHIN 15 DAYS AFTER CERTIFICATION AND APPROVALS OF BILLINGS AND ESTIMATES FOR PROGRESS PAYMENTS WITHIN 15 DAYS AFTER CERTIFICATION AND APPROVALS OF BILLINGS AND ESTIMATES FOR RELEASE OF RETENTION AND WITHIN 15 DAYS AFTER CERTIFICATION AND APPROVAL OF BILLINGS AND ESTIMATES FOR FINAL PAYMENT.


Contact Arizona 811 at least two full working days before you begin excavation.



Call 811 or click Arizona11.com

Symbol	Revisions	Date	Appr.	Designed by:	Date:
				HMU	4/27/2021
				Drawn by:	Scale:
				HMU	1:NTS
				Checked by:	Project Code:
				NL	XXXXX

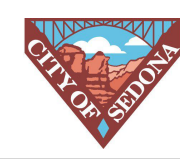


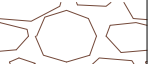

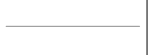
PRELIMINARY
 NOT FOR
 CONSTRUCTION




CITY OF SEDONA
 PUBLIC WORKS DEPARTMENT
 102 ROADRUNNER DRIVE
 SEDONA, ARIZONA 86336
 928-204-7111

ART IN THE ROUNDABOUT
 CANYON DR
 SHEET TITLE

SHEET ID
 001
 SHEET NO.
 1 OF 4

LEGEND	
	EXST. VEGETATION
	EXST. SIGN
	LIMIT OF WORK FOR SCULPTURES
	EXST. GRAVEL
	SEDONA RED CONCRETE
	CURB & GUTTER

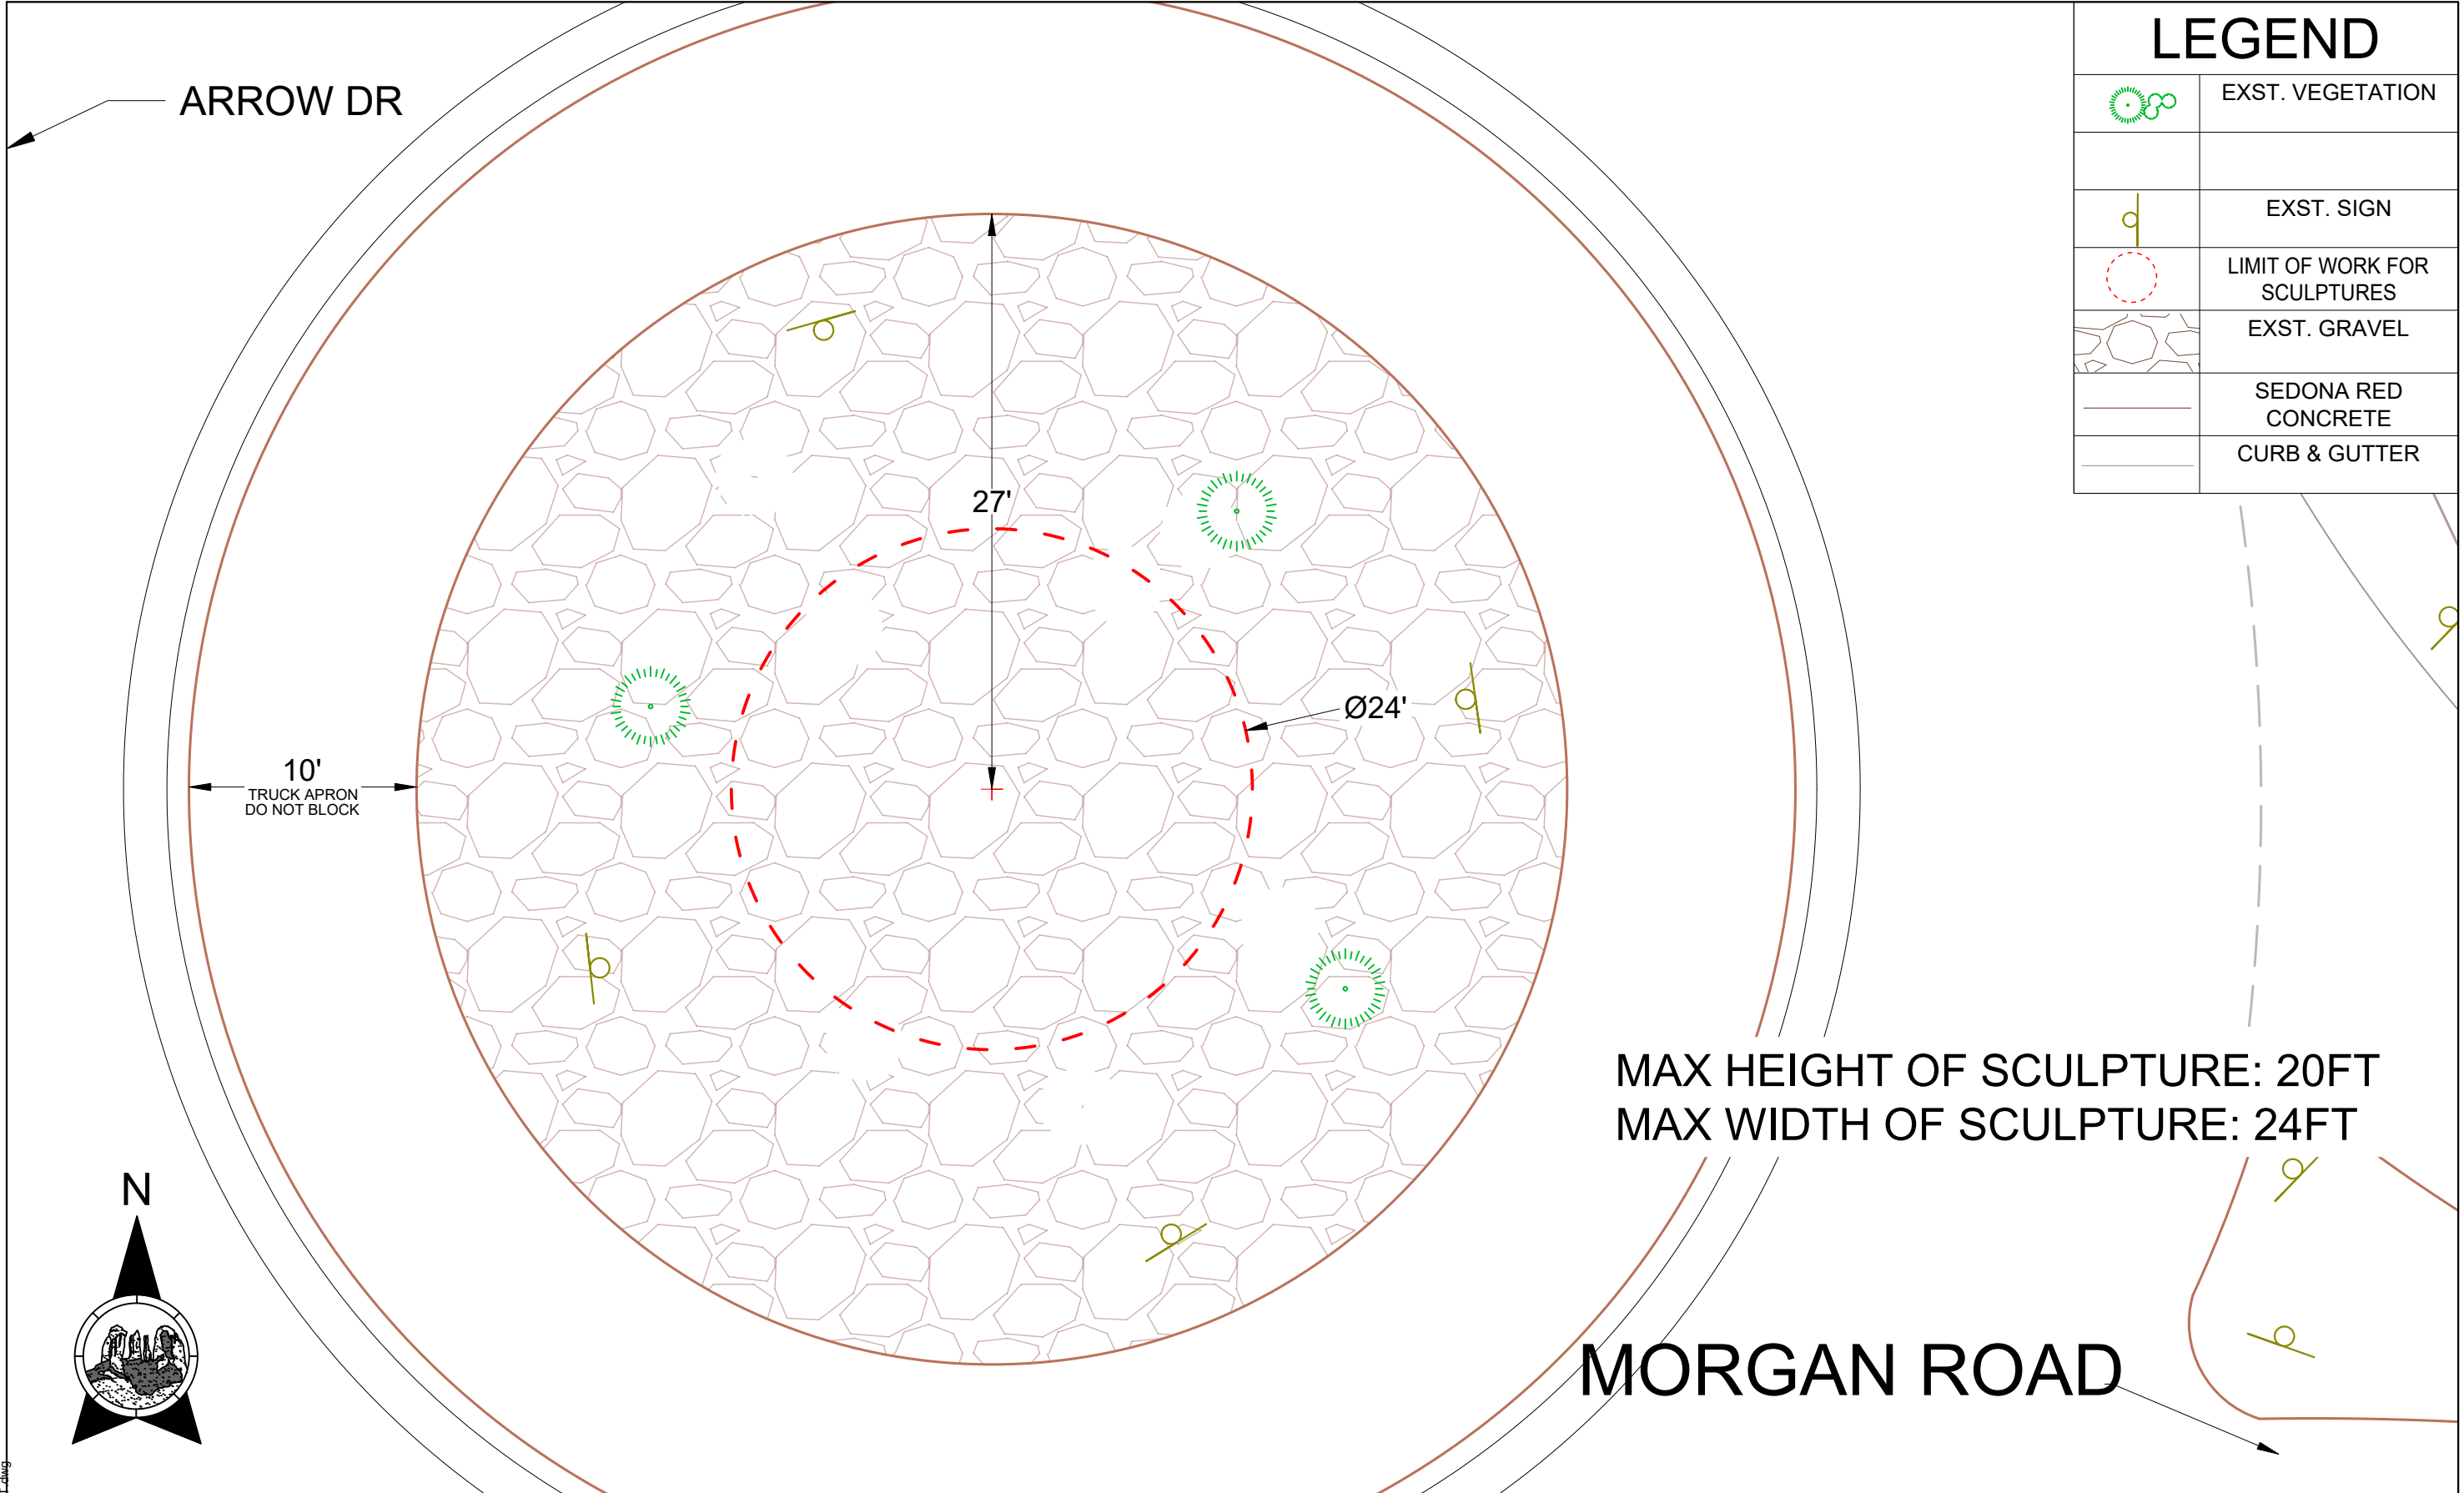

MAX HEIGHT OF SCULPTURE: 20FT
 MAX WIDTH OF SCULPTURE: 24FT


MORGAN ROAD

C:\Users\huelst@sedonaaz\Public\Documents\ADMINISTRATION\Personnel\Folders\H_UEDA\Art in the Roundabout\Art in the Roundabout.dwg

NOTICE OF EXTENDED PAYMENT PROVISION
 (PER ARS 32-1129.01) THIS CONTRACT ALLOWS THE OWNER TO MAKE PAYMENT WITHIN 15 DAYS AFTER CERTIFICATION AND APPROVALS OF BILLINGS AND ESTIMATES FOR PROGRESS PAYMENTS WITHIN 15 DAYS AFTER CERTIFICATION AND APPROVALS OF BILLINGS AND ESTIMATES FOR RELEASE OF RETENTION AND WITHIN 15 DAYS AFTER CERTIFICATION AND APPROVAL OF BILLINGS AND ESTIMATES FOR FINAL PAYMENT.



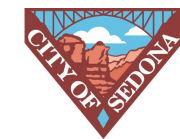


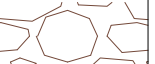

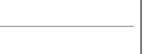
Symbol	Revisions	Date	Appr.	Designed by:	Date:
				HMU	4/27/2021
				Drawn by:	Scale:
				HMU	1:NTS
				Checked by:	Project Code:
				NL	XXXXX





CITY OF SEDONA
 PUBLIC WORKS DEPARTMENT
 102 ROADRUNNER DRIVE
 SEDONA, ARIZONA 86336
 928-204-7111

ART IN THE ROUNDABOUT
 ARROW/MORGAN
 SHEET TITLE

SHEET ID
 002
 SHEET NO.
 2 OF 4

LEGEND	
	EXST. VEGETATION
	EXST. SIGN
	LIMIT OF WORK FOR SCULPTURES
	EXST. GRAVEL
	SEDONA RED CONCRETE
	CURB & GUTTER

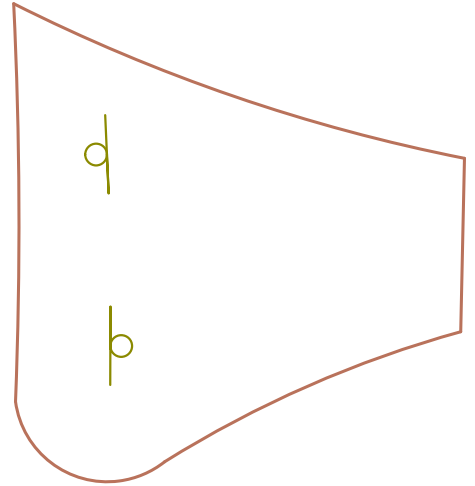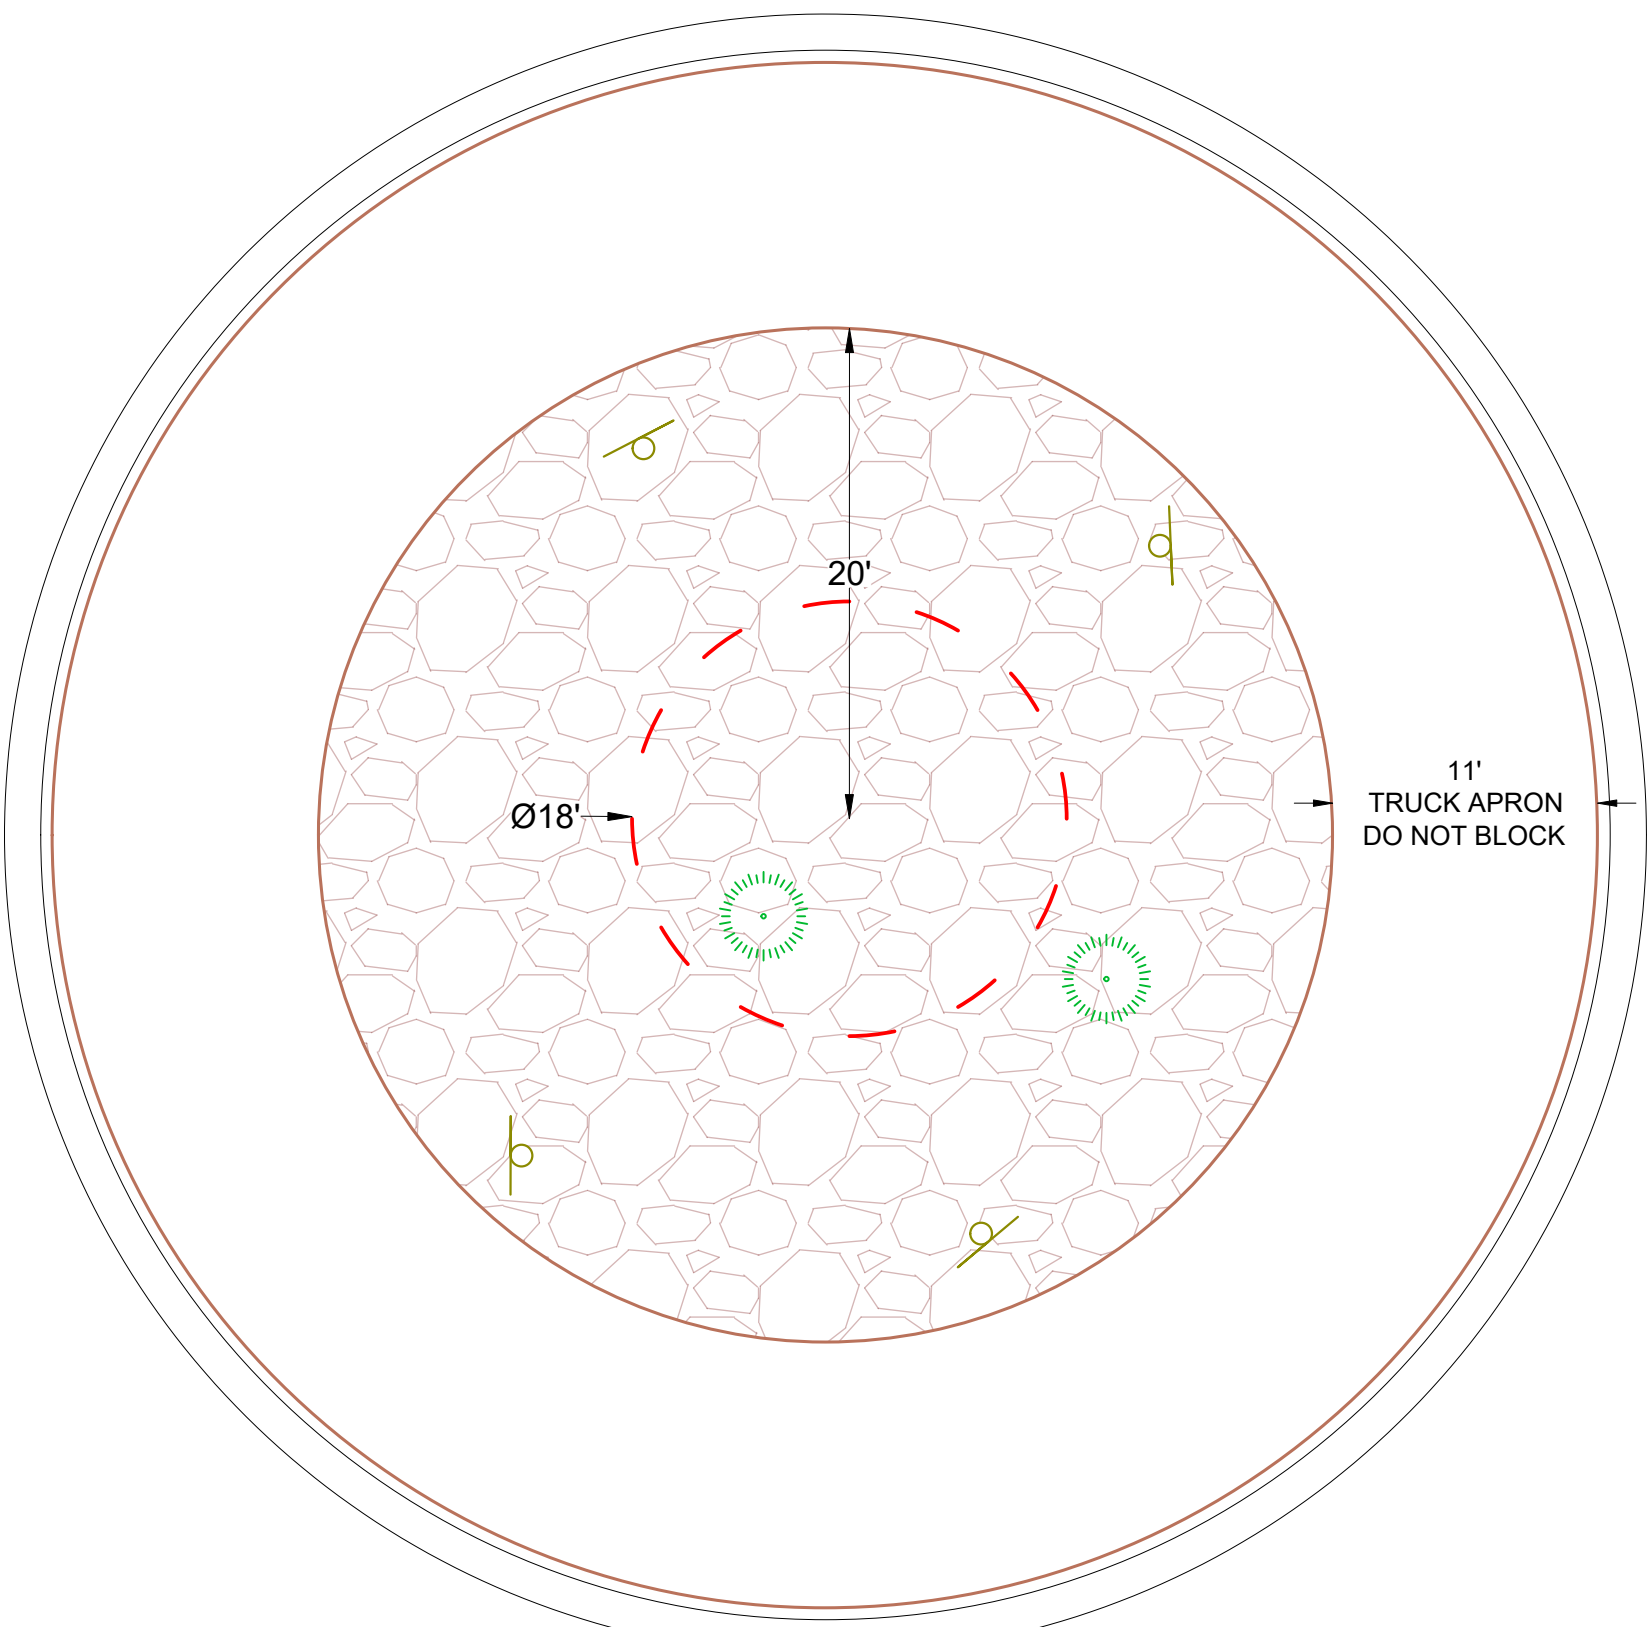

MAX HEIGHT OF SCULPTURE: 20'
 MAX WIDTH OF SCULPTURE: 18'

CHAPEL ROAD




C:\Users\huelaisedonaa\Documents\ADMINISTRATION\Personnel\Folders\H_UEDA\Art in the Roundabout\Art in the Roundabout.dwg

NOTICE OF EXTENDED PAYMENT PROVISION
 (PER ARS 32-1129.01) THIS CONTRACT ALLOWS THE OWNER TO MAKE PAYMENT WITHIN 15 DAYS AFTER CERTIFICATION AND APPROVALS OF BILLINGS AND ESTIMATES FOR PROGRESS PAYMENTS WITHIN 15 DAYS AFTER CERTIFICATION AND APPROVALS OF BILLINGS AND ESTIMATES FOR RELEASE OF RETENTION AND WITHIN 15 DAYS AFTER CERTIFICATION AND APPROVAL OF BILLINGS AND ESTIMATES FOR FINAL PAYMENT.



Symbol	Revisions	Date	Appr.

Designed by:	HMU	Date:	4/27/2021
Drawn by:	HMU	Scale:	1:NTS
Checked by:	NL	Project Code:	XXXXX

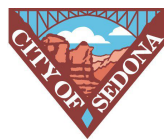

CITY OF SEDONA
 PUBLIC WORKS DEPARTMENT
 102 ROADRUNNER DRIVE
 SEDONA, ARIZONA 86336
 928-204-7111

ART IN THE ROUNDABOUT
 CHAPEL ROAD
 SHEET TITLE

SHEET ID
 003
 SHEET NO.
 3 OF 4