



1 WEST ELEVATION BLDG 1 & 3
0 4' 8' 16'



2 SOUTH & NORTH ELEVATION BLDG 3
0 4' 8' 16'

3 NORTH ELEVATION BLDG 1
0 4' 8' 16'



4 EAST ELEVATION BLDG 2
0 4' 8' 16'

SECTION / ELEVATION LEGEND

- PAINTED STUCCO
DUNN EDWARD - PAINT COLOR
NORTHERN TERRITORY-DEA15
LRV 7
- PAINTED STUCCO
DUNN EDWARD - PAINT COLOR
SANDPIT-DE6118
LRV 21
- PAINTED STUCCO
DUNN EDWARD - PAINT COLOR
DARK ENGINE - DE6350
LRV 5
- PAINTED STUCCO
DUNN EDWARD - PAINT COLOR
RHINOCEROS - DE6327
LRV 18
- GAF - TIMBERLINE® HDZ™
RS SHINGLES
COLOR- HICKORY
- GAF - TIMBERLINE® HDZ™
RS SHINGLES
COLOR- CHARCOAL
- CERTAINTED® - VINYL SIDING
MODEL- MONOGRAM
COLOR- ESPRESSO
- CERTAINTED® - VINYL SIDING
MODEL- MONOGRAM
COLOR- SLATE
- 42" HIGH GUARD RAIL

SUNSET LOFTS, LLC
15010 N. 78th Way, Suite 109, Scottsdale, AZ
85250

**SEDONA
SUNSET**
220 S. Sunset Drive | SEDONA, AZ 86336



SUOLL
architects


PROJECT NUMBER
21_005

DATE OF ISSUE
05.03.22

building elevations
A-201



1 COURTYARD SOUTH ELEVATION

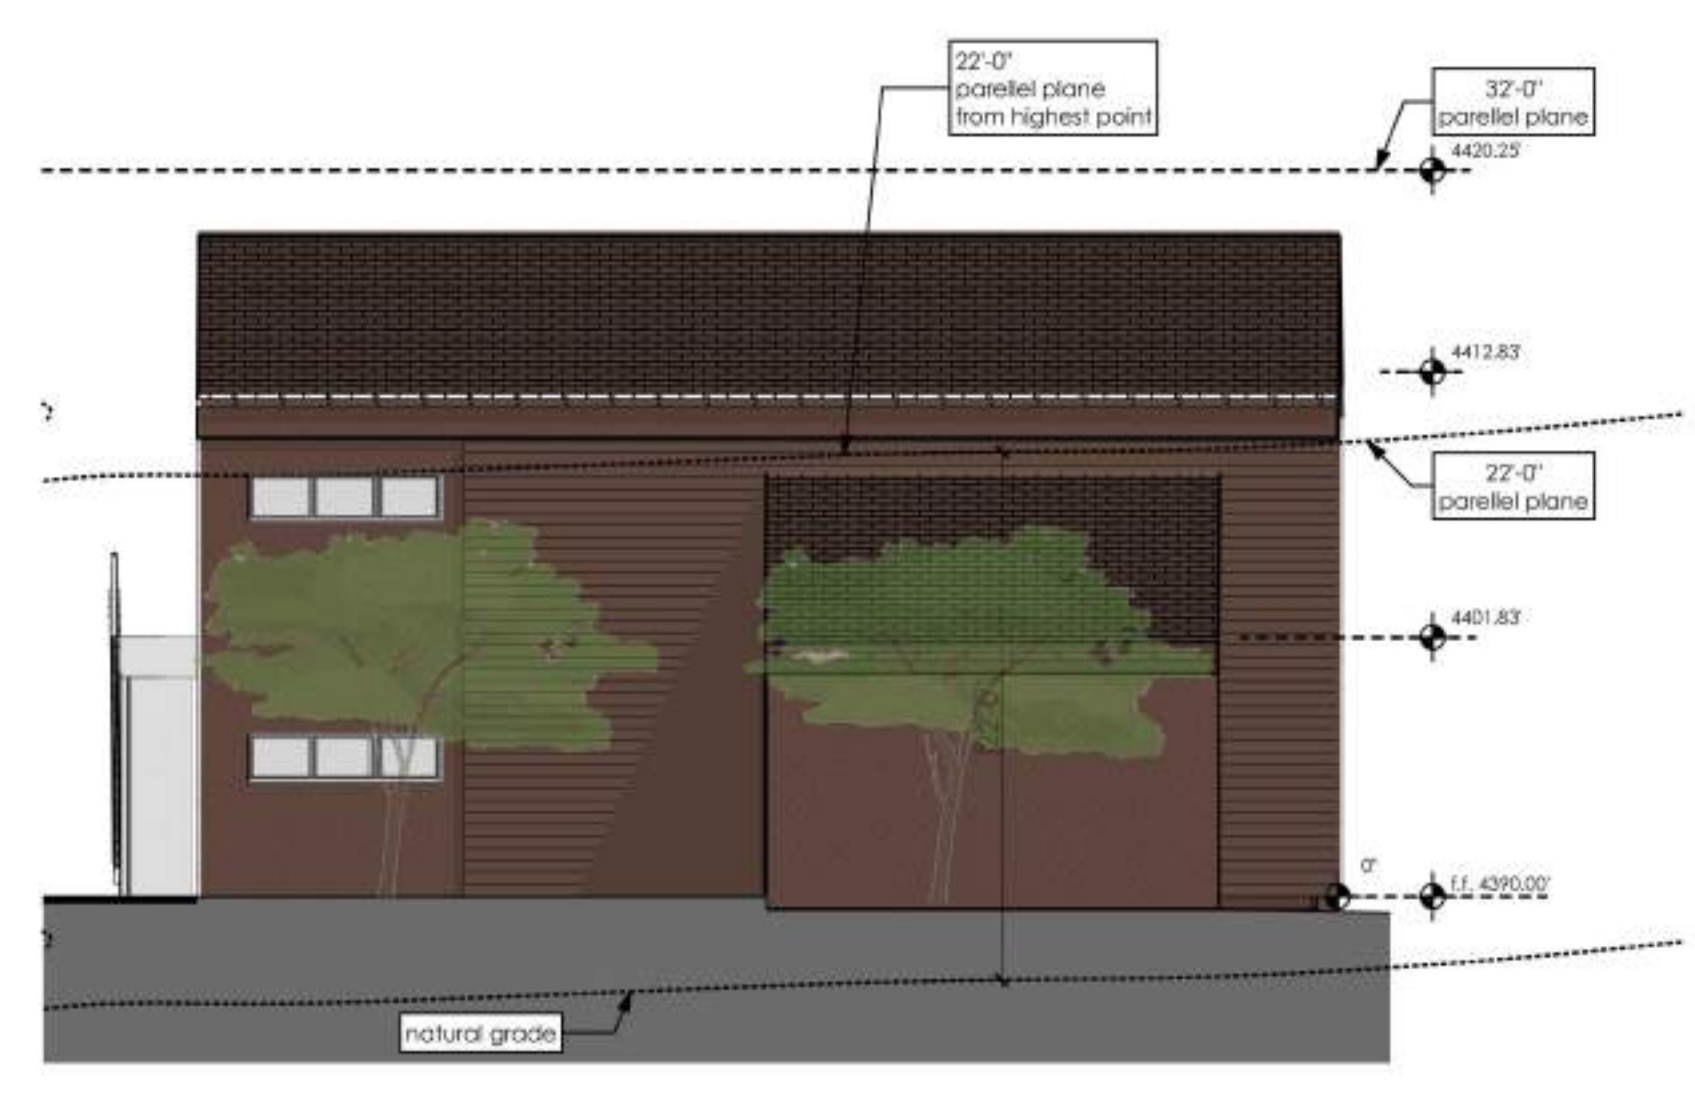

2 EAST ELEVATION BLDG 1



3 COURTYARD EAST ELEVATION



2 SOUTH & NORTH ELEVATION BLDG 2



4 COURTYARD WEST ELEVATION

SECTION / ELEVATION LEGEND

- PAINTED STUCCO
DUNN EDWARD - PAINT COLOR
NORTHERN TERRITORY-DEA15
LRV 7
- PAINTED STUCCO
DUNN EDWARD - PAINT COLOR
SANDPIT-DE6118
LRV 21
- PAINTED STUCCO
DUNN EDWARD - PAINT COLOR
DARK ENGINE - DE6350
LRV 5
- PAINTED STUCCO
DUNN EDWARD - PAINT COLOR
RHINOCEROS - DE6327
LRV 18
- GAF - TIMBERLINE® HDZ™
RS SHINGLES
COLOR- HICKORY
- GAF - TIMBERLINE® HDZ™
RS SHINGLES
COLOR- CHARCOAL
- CERTAINTEEED - VINYL SIDING
MODEL- MONOGRAM
COLOR- ESPRESSO
- CERTAINTEEED - VINYL SIDING
MODEL- MONOGRAM
COLOR- SLATE
- 42" HIGH GUARD RAIL

SUNSET LOFTS, LLC
15010 N. 78th Way, Suite 109, Scottsdale, AZ 85250

SEDONA SUNSET
220 S. Sunset Drive | SEDONA, AZ 86336

Carly

SUOLL architects

PROJECT NUMBER: 21_005
DATE OF ISSUE: 05.03.22

building elevations

A-202