



Project entry at 89a & Soldier Pass

the Village at Saddlerock Crossing

Soldiers Pass Road & Highway 89A


Sedona Arizona

04/09/2019

Stephen Thompson Architect. Sedona/Del Mar

Studio@StephenThompsonArchitect.com


C: 928.301.5922

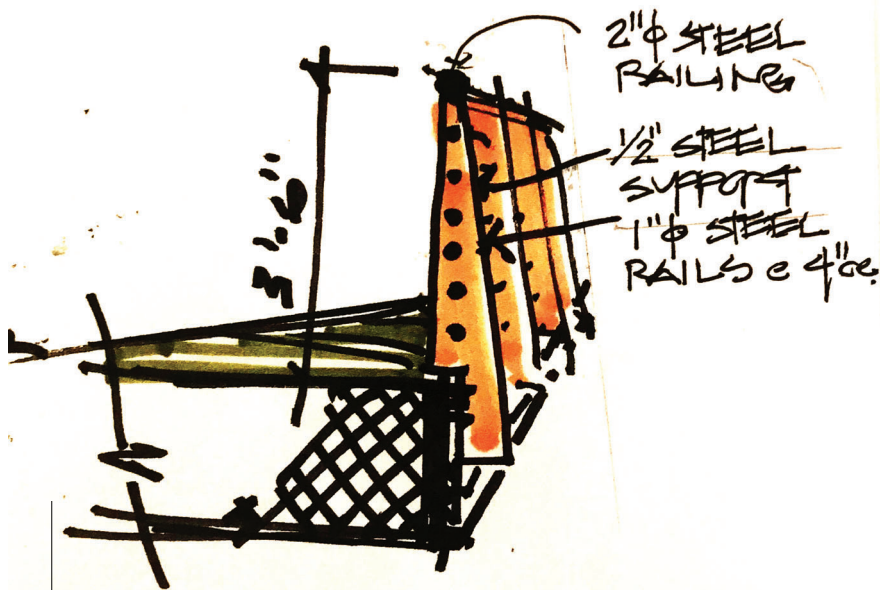


Balcony Railing




Window Detail

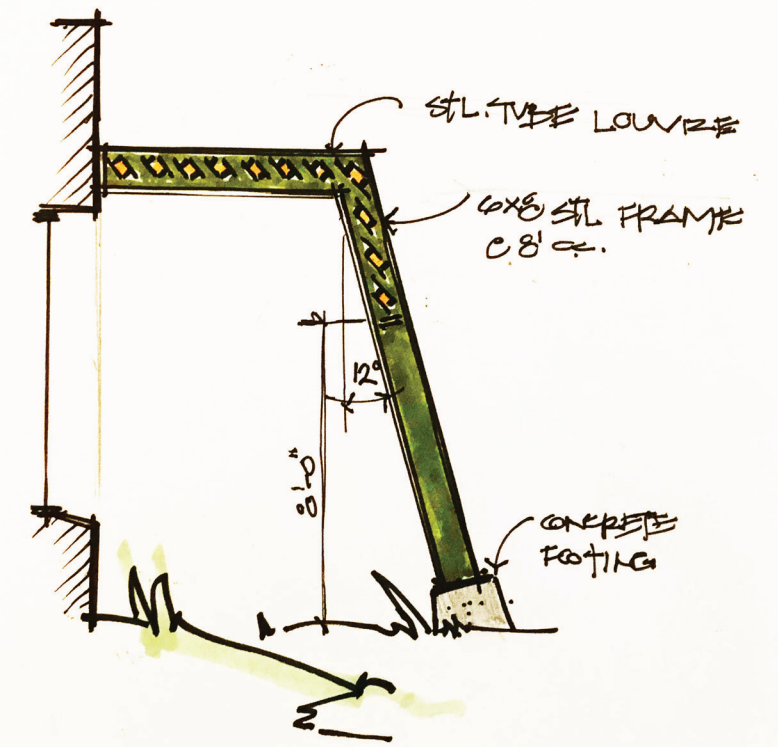


Sun Shade at West Side

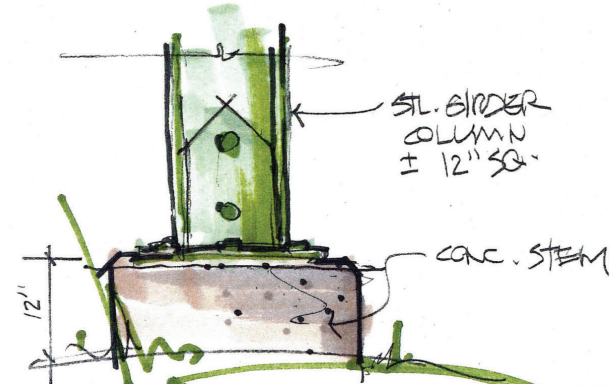


Column Base

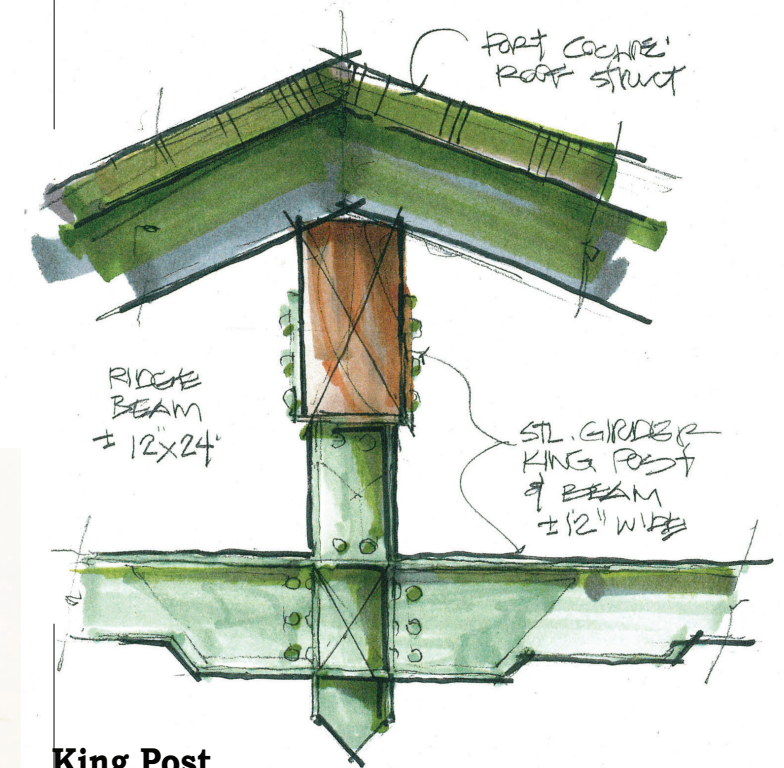

King Post

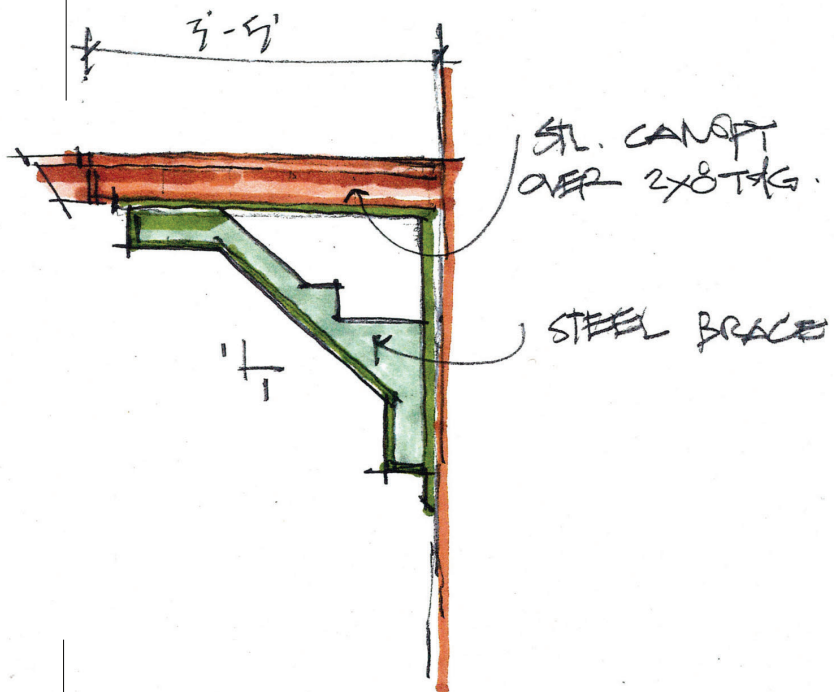

Canopy Brace

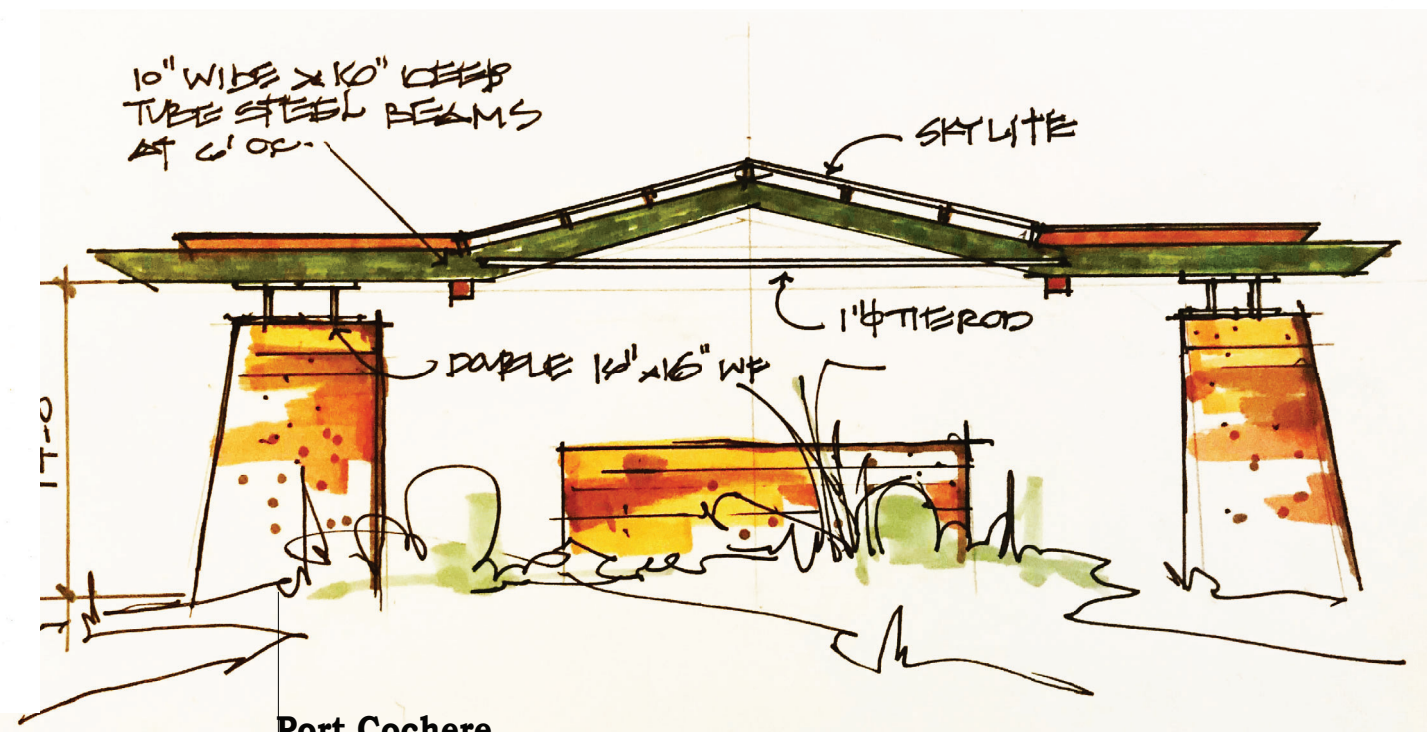

Port Cochere

Typical Project Detailing

the Village at Saddlerock Crossing
 Soldiers Pass Road & Highway 89A
 Sedona Arizona

Stephen Thompson Architect. Sedona/Del Mar
 Studio@StephenThompsonArchitect.com
 C: 928.301.5922