



OWNER / CLIENT

R.D. OLSON DEVELOPMENT
520 NEWPORT CENTER DRIVE, SUITE 600
NEWPORT BEACH, CA 92660
(949) 271-1109
CONTACT: ANTHONY WRZOSEK
ANTHONY.WRZOSEK@RDODEVELOPMENT.COM

ARCHITECT

DELAWIE 1515 MORENA BLVD SAN DIEGO, CA 92110 (619-299-6690 CONTACT: FRANK TERNASKY FTERNASKY@DELAWIE.COM

LANDSCAPE ARCHITECT

BURTON LANDSCAPE ARCHITECTURE STUDIO 307 S. CEDROS AVE SOLANA BEACH, CA 92075 (858) 794-7204 CONTACT: JOEL HARMS JOEL@BURTON-STUDIO.COM


CIVIL ENGINEER

SEFTON ENGINEERING CONSULTANTS 40 STUTZ BEARCAT DRIVE SEDONA, AZ 86336 (928) 202-3999 CONTACT: LUKE SEFTON LS@SEFENGCO.COM

PROJECT SUMMARY

PRELIMINARY CONCEPT DESIGN SUBMITTAL FOR A NEW 92-KEY HOTEL DEVELOPMENT TO INCLUDE GUESTROOMS AND ASSOCIATED SITE AMENITIES, MEETING SPACE, RESTAURANT, WELLNESS CENTER AND RESORT POOL.

VICINITY MAP

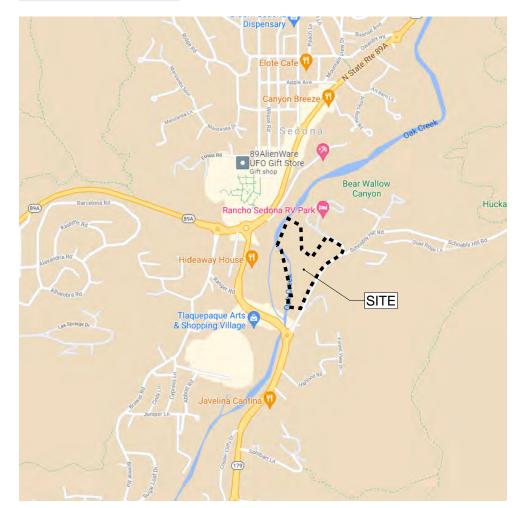


DRAWING INDEX

- P.1 COVER SHEET
 P.2 PROJECT INFORMATION
 P.3 SITE LOCATION
 P.4 EXISTING SITE PLAN
 P.5 HYDROLOGICAL CONTEXT PLAN
- P.5 HYDROLOGICAL CONTEXT PLAN
 P.6 PRESERVED OPEN SPACE PLAN
 P.7 SITE DESIGN OPPORTUNITIES
 P.8 ILLUSTRATIVE SITE PLAN
 P.9 ARCHITECTURAL SITE PLAN
- P.10 SITE SECTION & CONCEPTUAL MASSING

P. 2


July 8, 2021

- P.11 CONCEPTUAL MASSING
- P.12 SITE SECTION & CONCEPTUAL MASSING
 P.13 CONCEPTUAL MASSING
- P.13 CONCEPTUAL MASSING
 P.14 SITE SECTION & CONCEPTUAL MASSING
- P.15 CONCEPTUAL MASSING
- P.15 CONCEPTUAL MASSING
 P.16 ARCHITECTURAL INSPIRATION
- P.17 ARCHITECTURAL INSPIRATION
- P.18 CONFIRMING INTERPRETATIONS
- P.19 CODE INTERPRETATION DATA
- P.20 CODE INTERPRETATION DATA
- P.21 CODE INTERPRETATION DATA
 P.22 CODE INTERPRETATION DATA
- P.23 CODE INTERPRETATION DATA

 








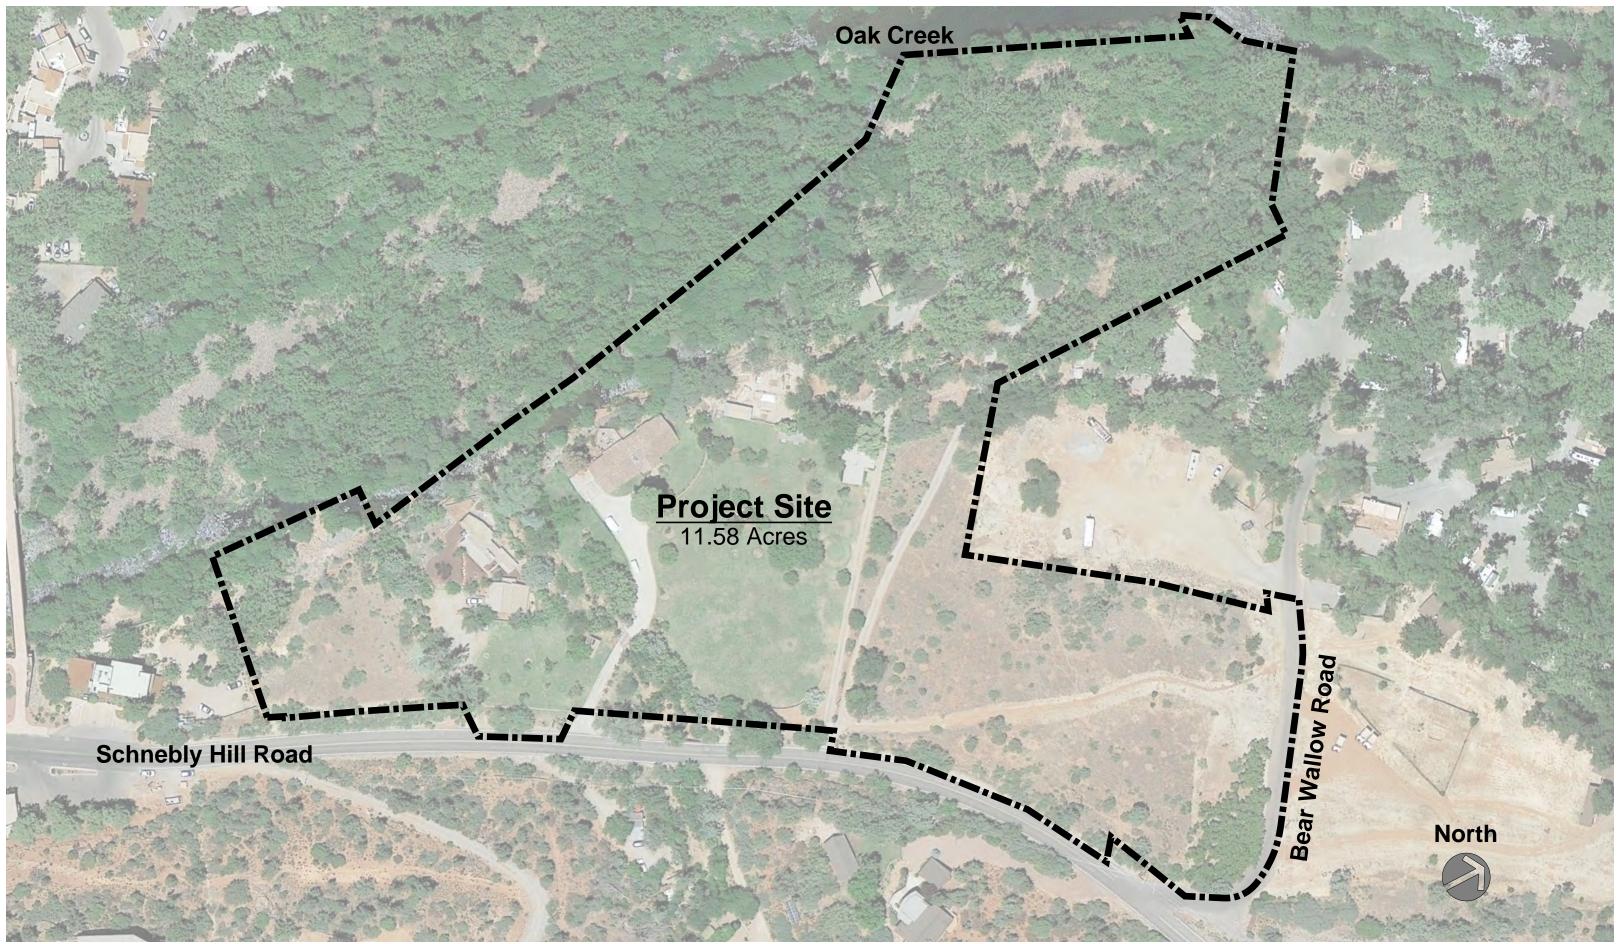




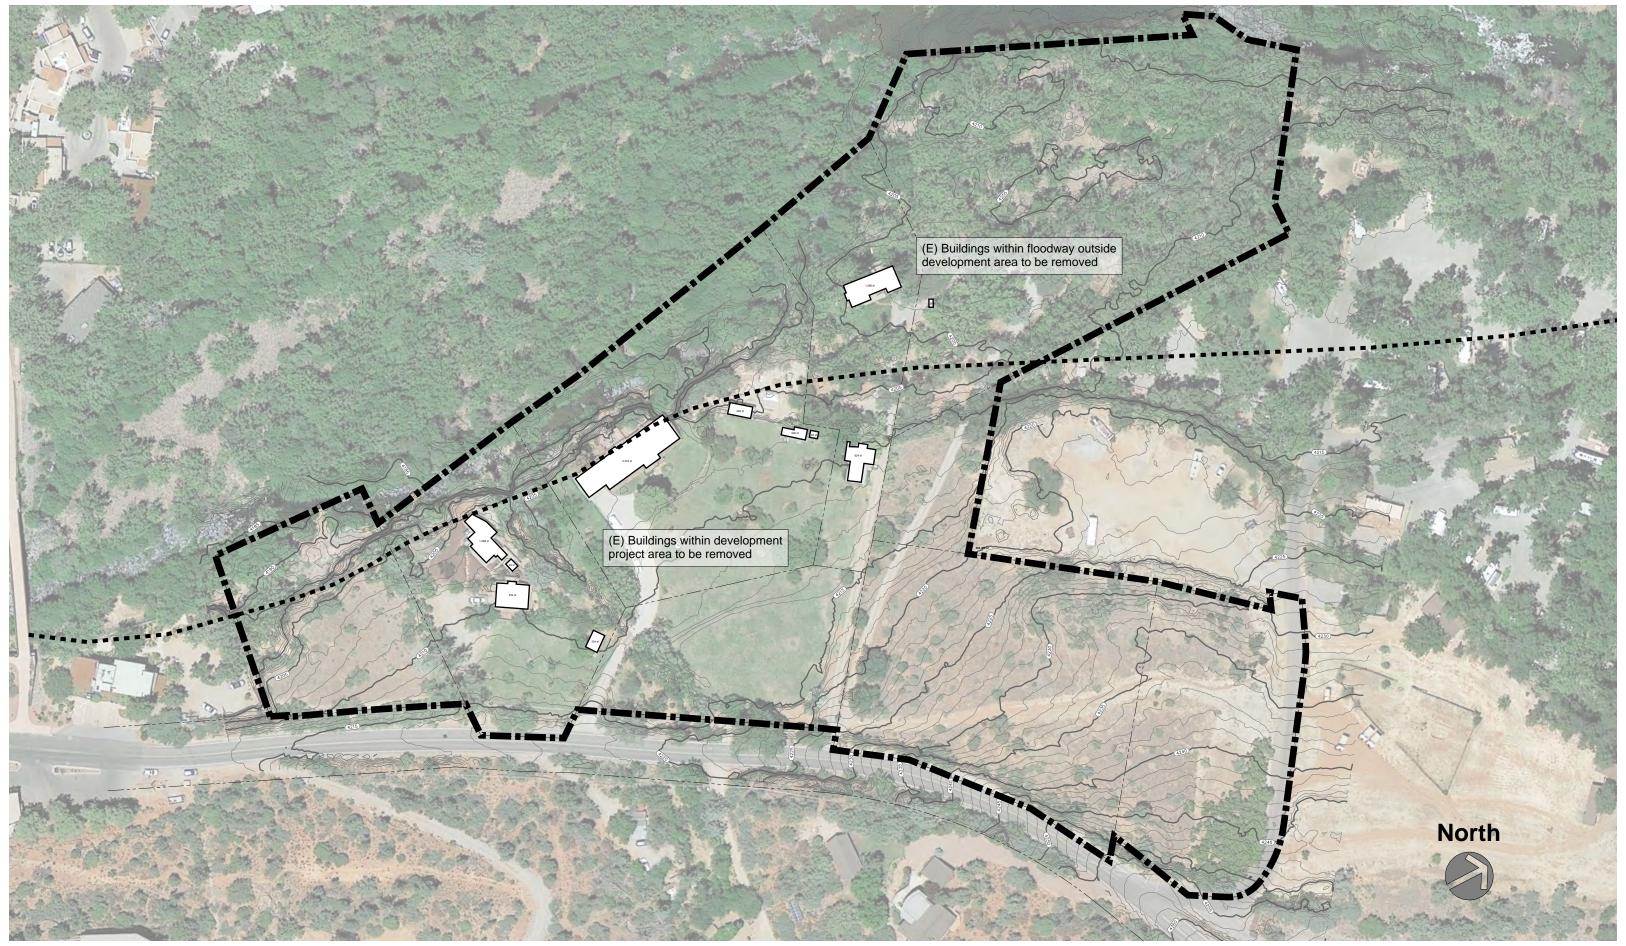

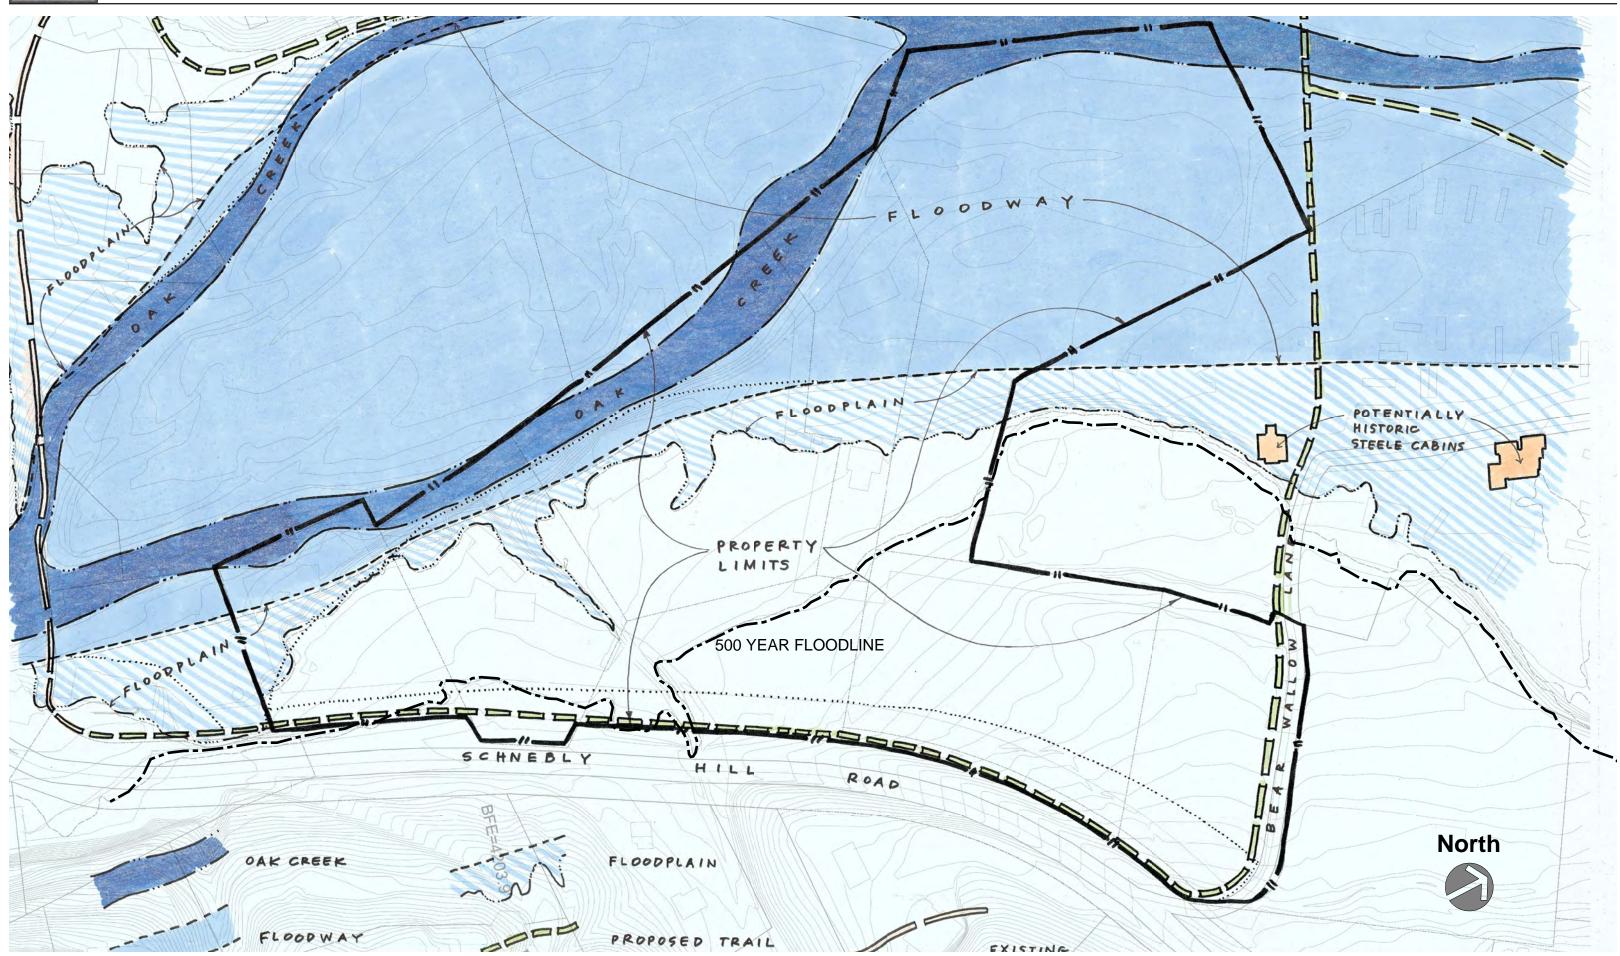

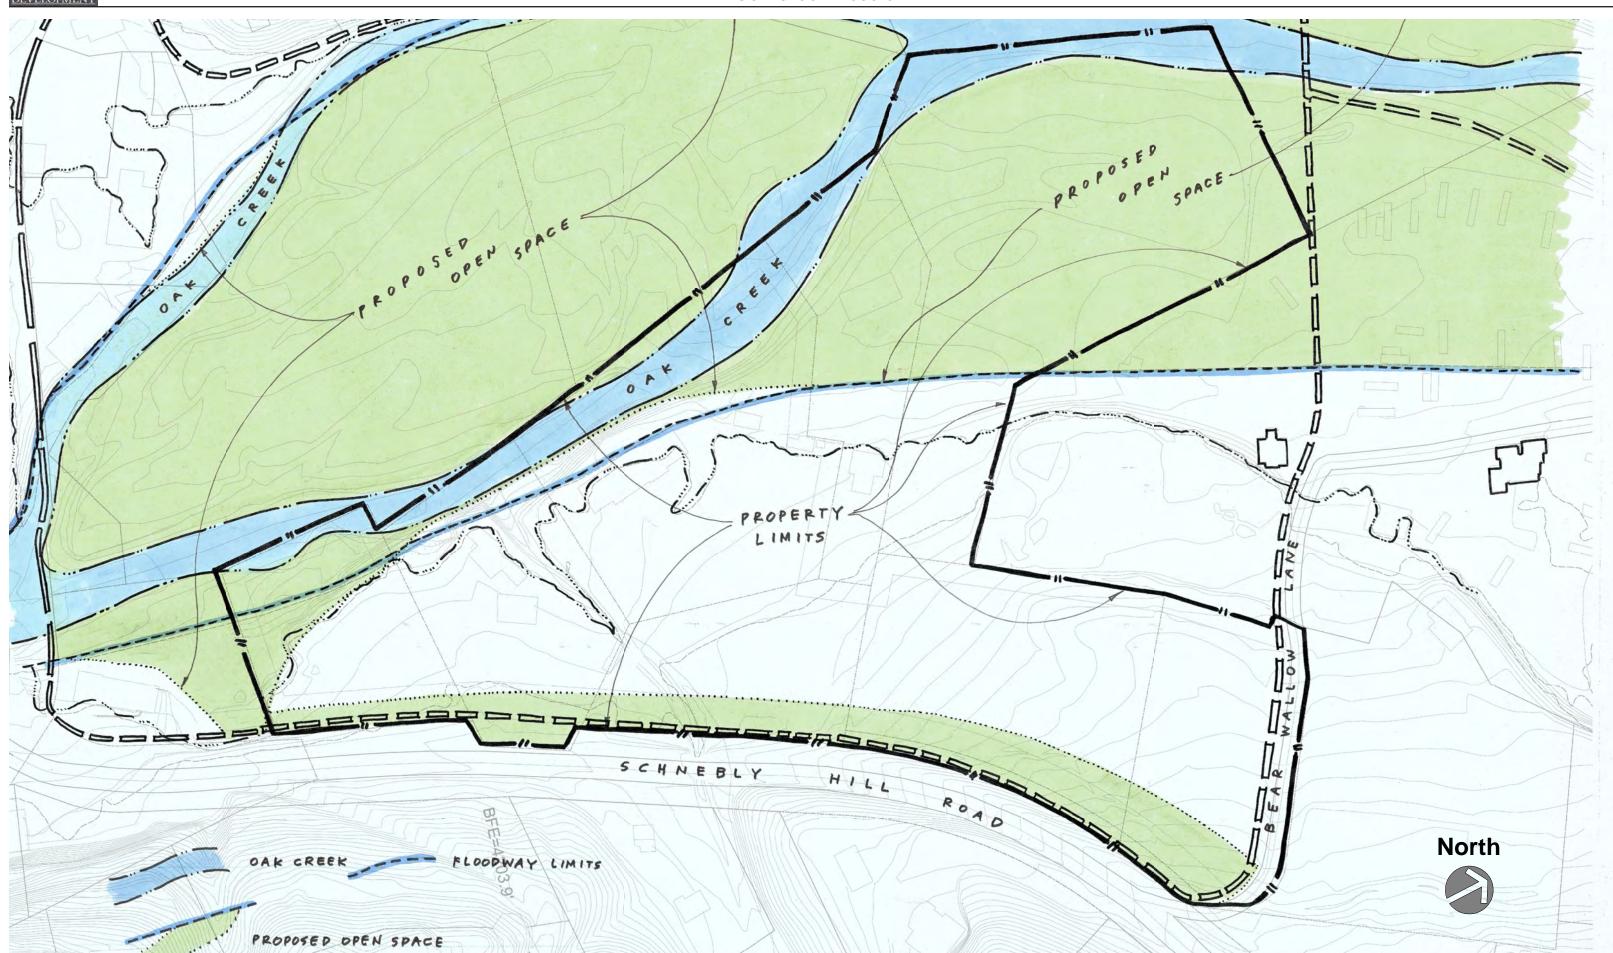



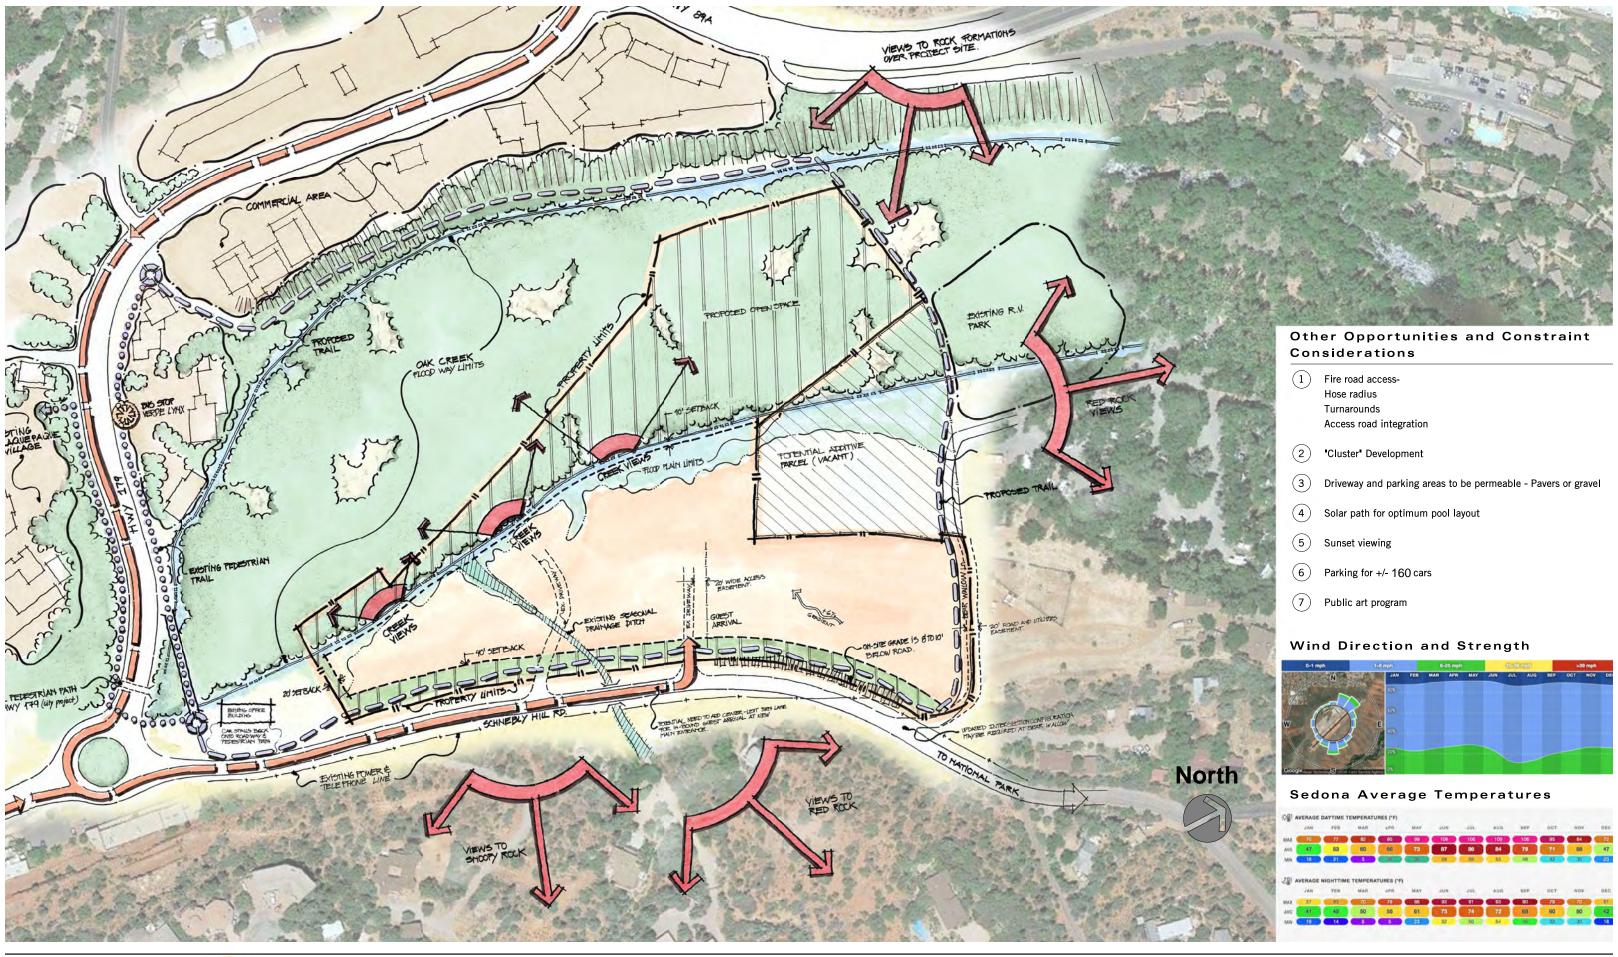





North









