


THIS DRAWING IS THE PROPERTY OF KIMLEY-HORN AND ASSOCIATES, INC. IT IS TO BE USED ONLY FOR THE PROJECT AND SITE SPECIFICALLY IDENTIFIED HEREON. ANY REUSE OR MODIFICATION OF THIS DRAWING WITHOUT THE WRITTEN CONSENT OF KIMLEY-HORN AND ASSOCIATES, INC. IS STRICTLY PROHIBITED. THE USER OF THIS DRAWING SHALL BE RESPONSIBLE FOR OBTAINING ALL NECESSARY PERMITS AND APPROVALS FROM THE APPROPRIATE AGENCIES. THE USER SHALL BE RESPONSIBLE FOR VERIFYING THE ACCURACY OF ALL DATA AND INFORMATION PROVIDED TO KIMLEY-HORN AND ASSOCIATES, INC. BY OTHER SOURCES. KIMLEY-HORN AND ASSOCIATES, INC. SHALL NOT BE RESPONSIBLE FOR ANY ERRORS OR OMISSIONS IN THIS DRAWING OR FOR ANY CONSEQUENCES ARISING FROM THE USE OF THIS DRAWING. THE USER SHALL BE RESPONSIBLE FOR OBTAINING ALL NECESSARY PERMITS AND APPROVALS FROM THE APPROPRIATE AGENCIES. THE USER SHALL BE RESPONSIBLE FOR VERIFYING THE ACCURACY OF ALL DATA AND INFORMATION PROVIDED TO KIMLEY-HORN AND ASSOCIATES, INC. BY OTHER SOURCES. KIMLEY-HORN AND ASSOCIATES, INC. SHALL NOT BE RESPONSIBLE FOR ANY ERRORS OR OMISSIONS IN THIS DRAWING OR FOR ANY CONSEQUENCES ARISING FROM THE USE OF THIS DRAWING.

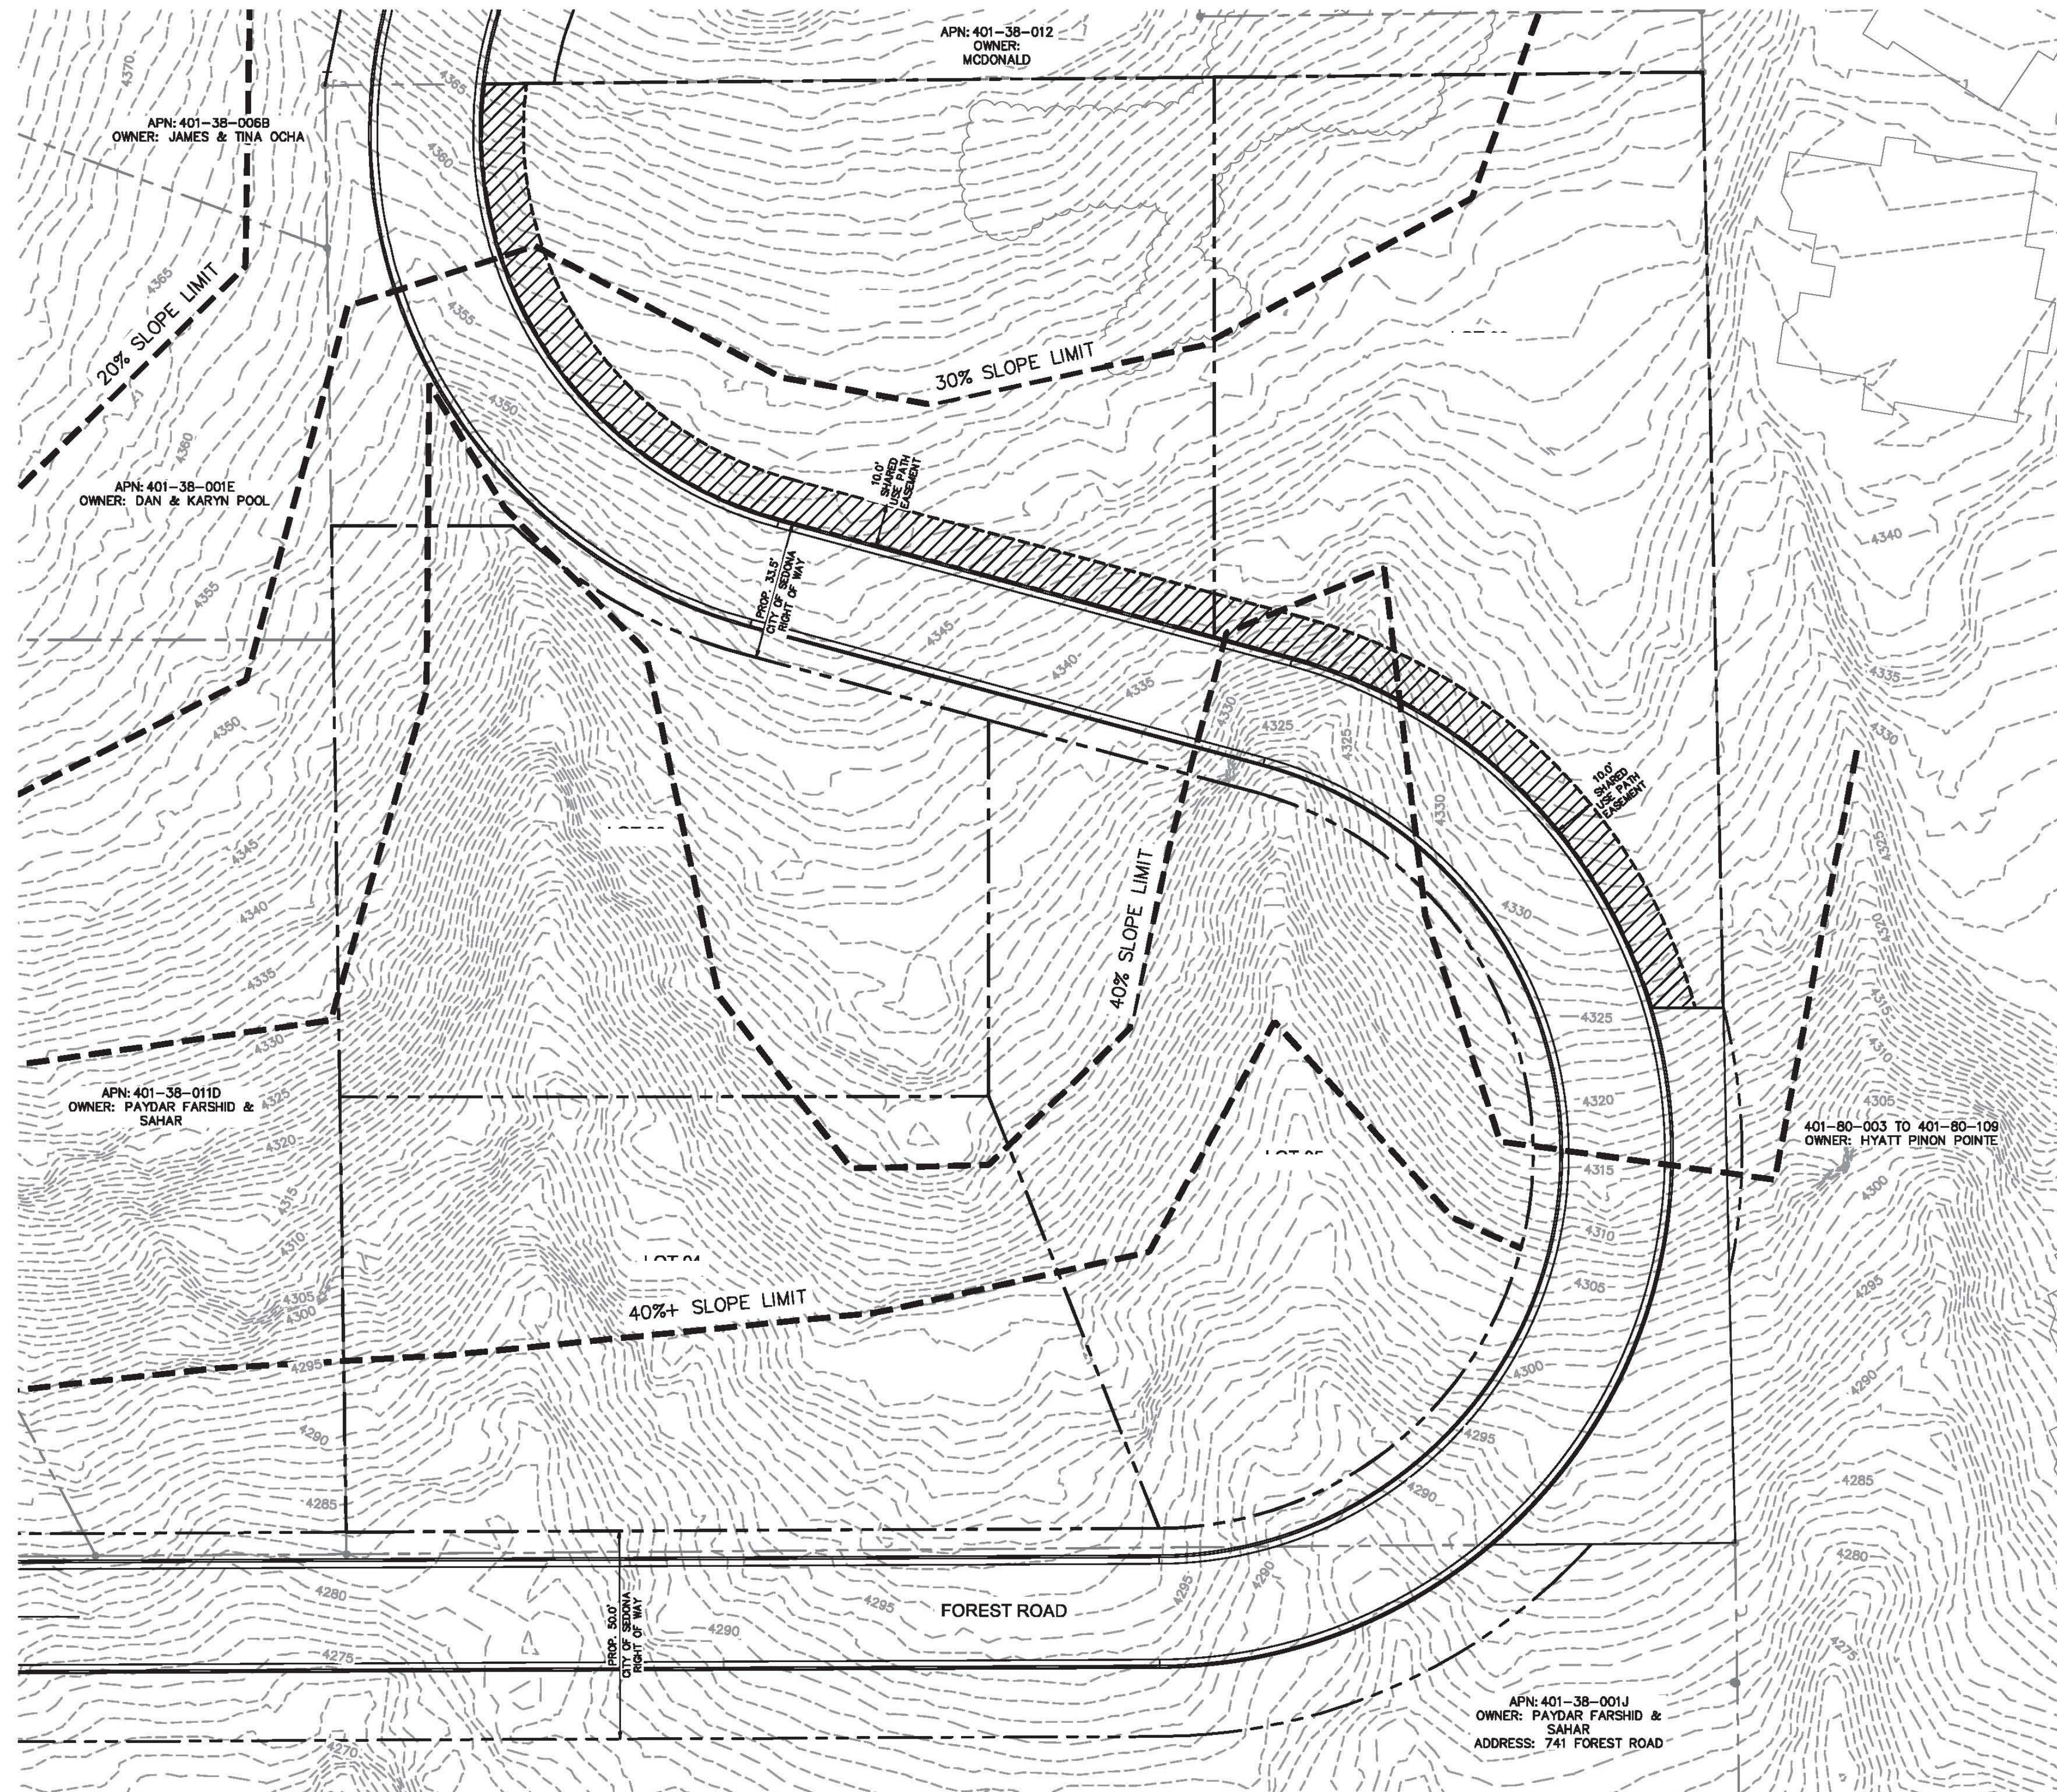

OWNER
 BOWERS FAMILY
 741 FOREST ROAD
 SEDONA, AZ 86336
 TEL. NO. (310) 849-0812
 CONTACT: DAVID BOWERS
 EMAIL: DAVIDBOWERS@HOTMAIL.COM

CIVIL ENGINEER
 KIMLEY-HORN AND ASSOCIATES, INC.
 1001 W SOUTHERN AVE, SUITE 131
 MESA, AZ 85210
 TEL. NO. (480) 207-2680
 CONTACT: STERLING MARGETTS, PE
 EMAIL: STERLING.MARGETTS@KIMLEY-HORN.COM

FLOOD INFORMATION
 THE PROJECT IS IN FLOOD INSURANCE RATE MAP (FIRM) PANEL NUMBER 04005C7857G EFFECTIVE DATE SEPTEMBER 3, 2010. THE FOREST ROAD IMPROVEMENTS ARE IN ZONE "X". SOLDIER WASH AND OAK CREEK LOCATED SOUTH AND EAST OF THE PROJECT LIMITS ARE BOTH ZONE AE.

BASIS OF BEARING AND BENCHMARK
 REFER TO GEOMETRIC CONTROL PLAN FOR BASIS OF BEARING AND COORDINATES TO ESTABLISH HORIZONTAL AND VERTICAL CONTROL.

NO.	REVISION	BY	DATE	APPR.



Kimley-Horn
 © 2021 KIMLEY-HORN AND ASSOCIATES, INC.
 201 NORTH MONTEZUMA, SUITE 206
 PRESCOTT, ARIZONA 86301 (928) 968-7121

SCALE (H): 1"=20'
 SCALE (V): N/A
 DESIGNED BY: CEK
 DRAWN BY: JTH
 CHECKED BY: STM
 DATE: OCT 2021

BOWERS SUBDIVISION
 SLOPE ANALYSIS & TOPOGRAPHIC MAP
 FOREST ROAD
 SEDONA, AZ



PROJECT NO.
291516000
 DRAWING NAME
PM01
 01 OF 01

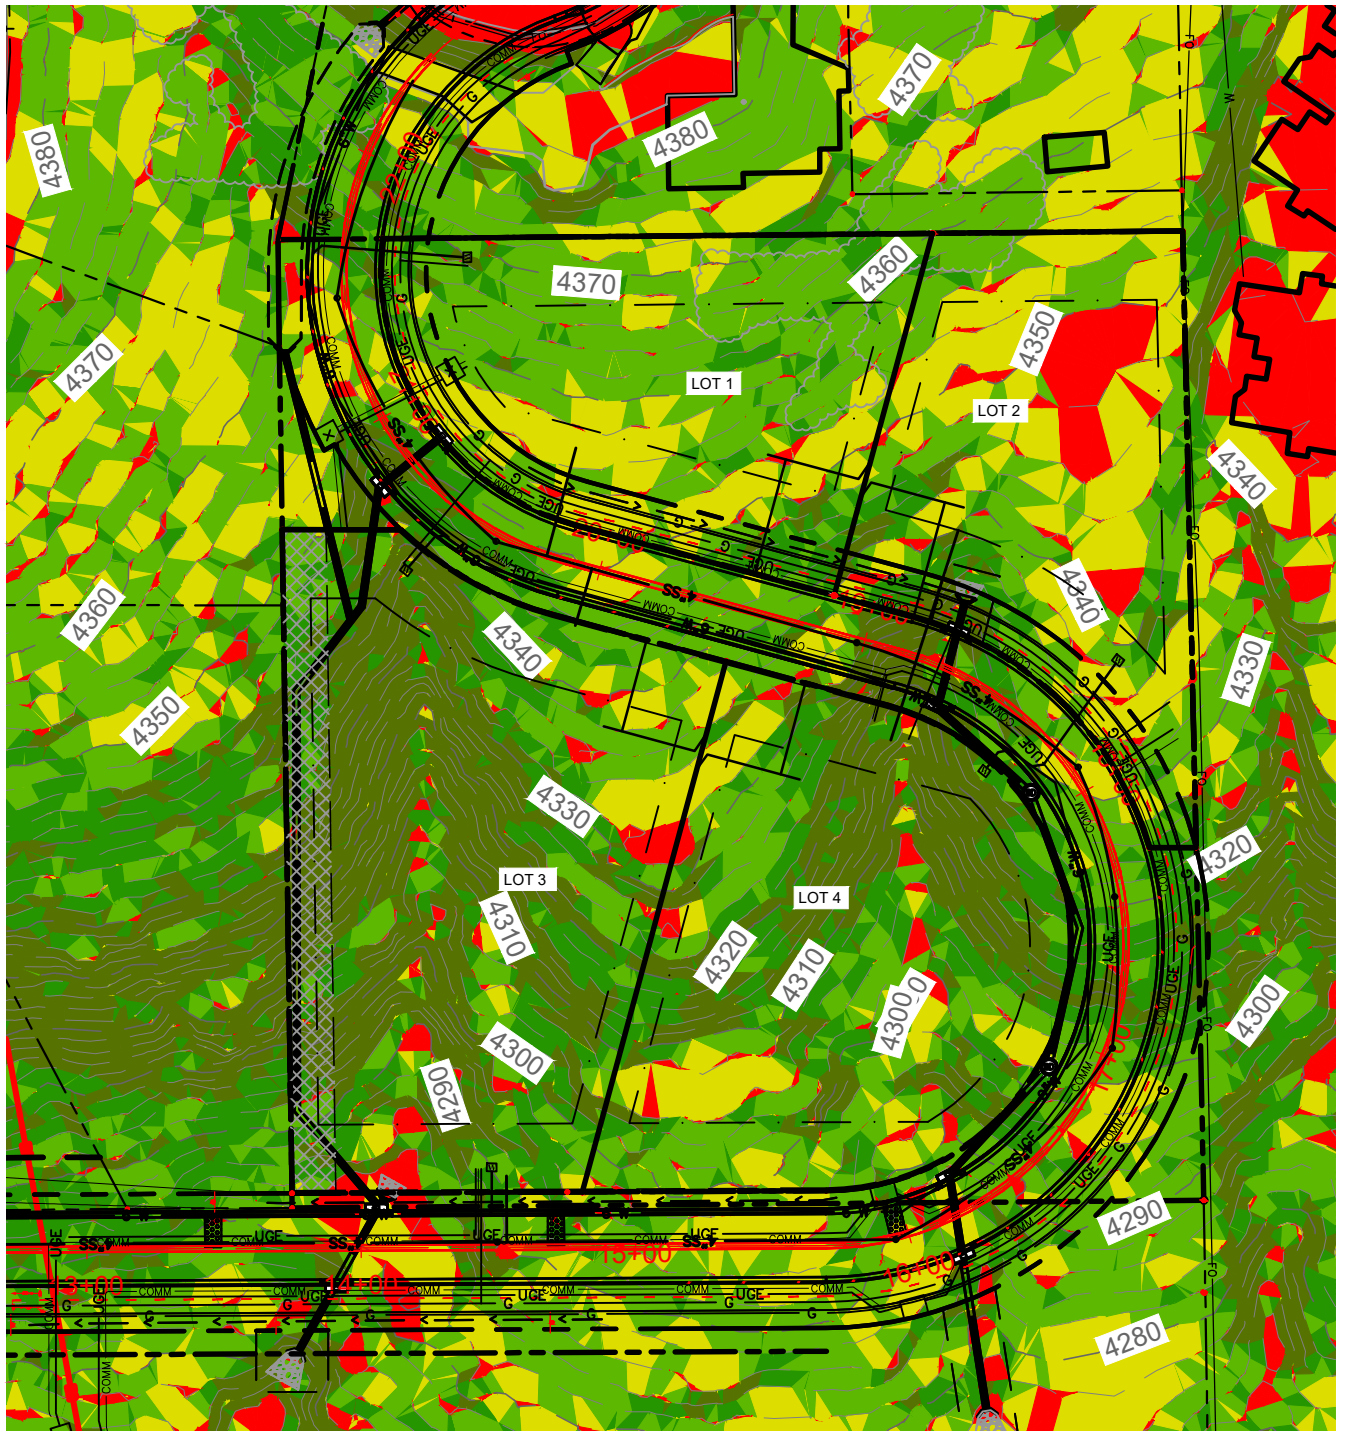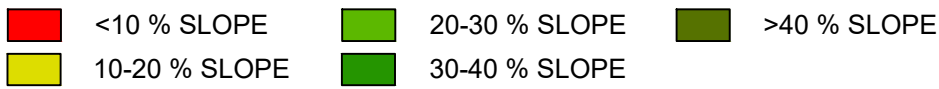

PRELIMINARY



40 STUTZ BEARCAT DR.
 SEDONA, ARIZONA 86336
 PH: (928) 202-3999

**BOWERS SUBDIVISION PZ21-00020
 SLOPE ANALYSIS**

DRAWN BY:	SS
PROJECT NO:	220219
DATE:	05/03/2023
SCALE:	1"=70'
SHEET NO.	1 OF 1